




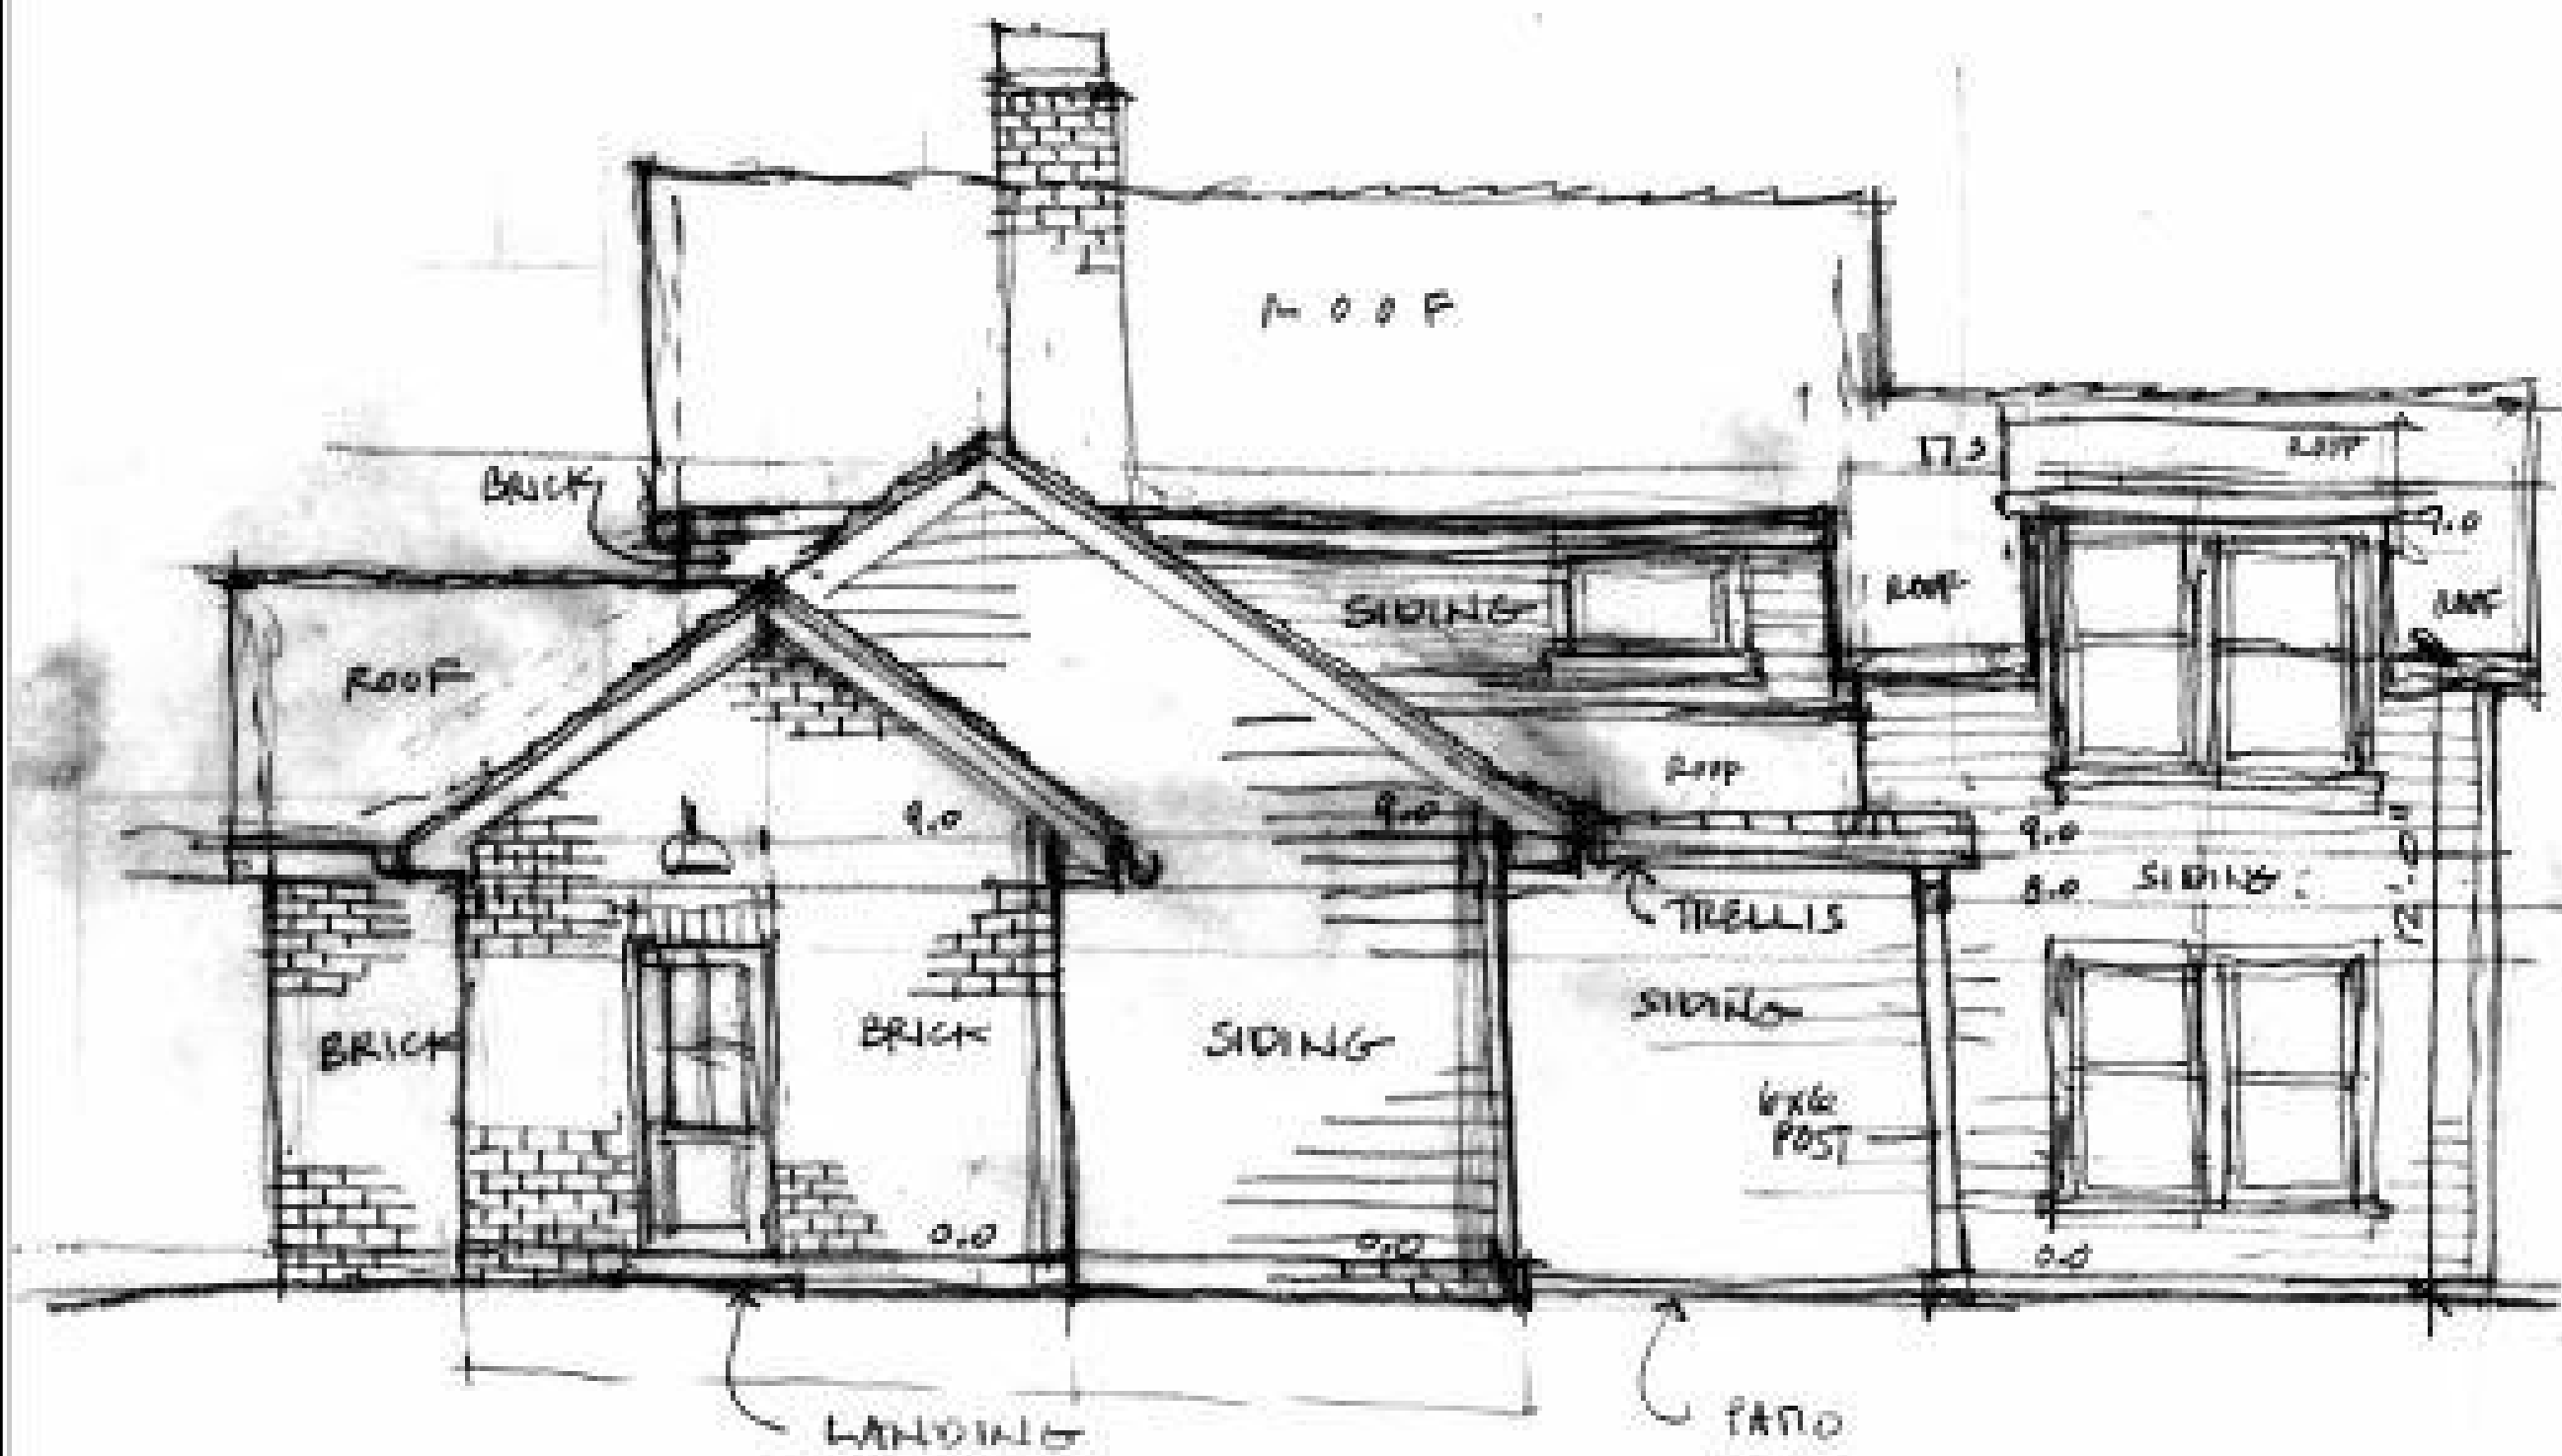


RIGHT SIDE

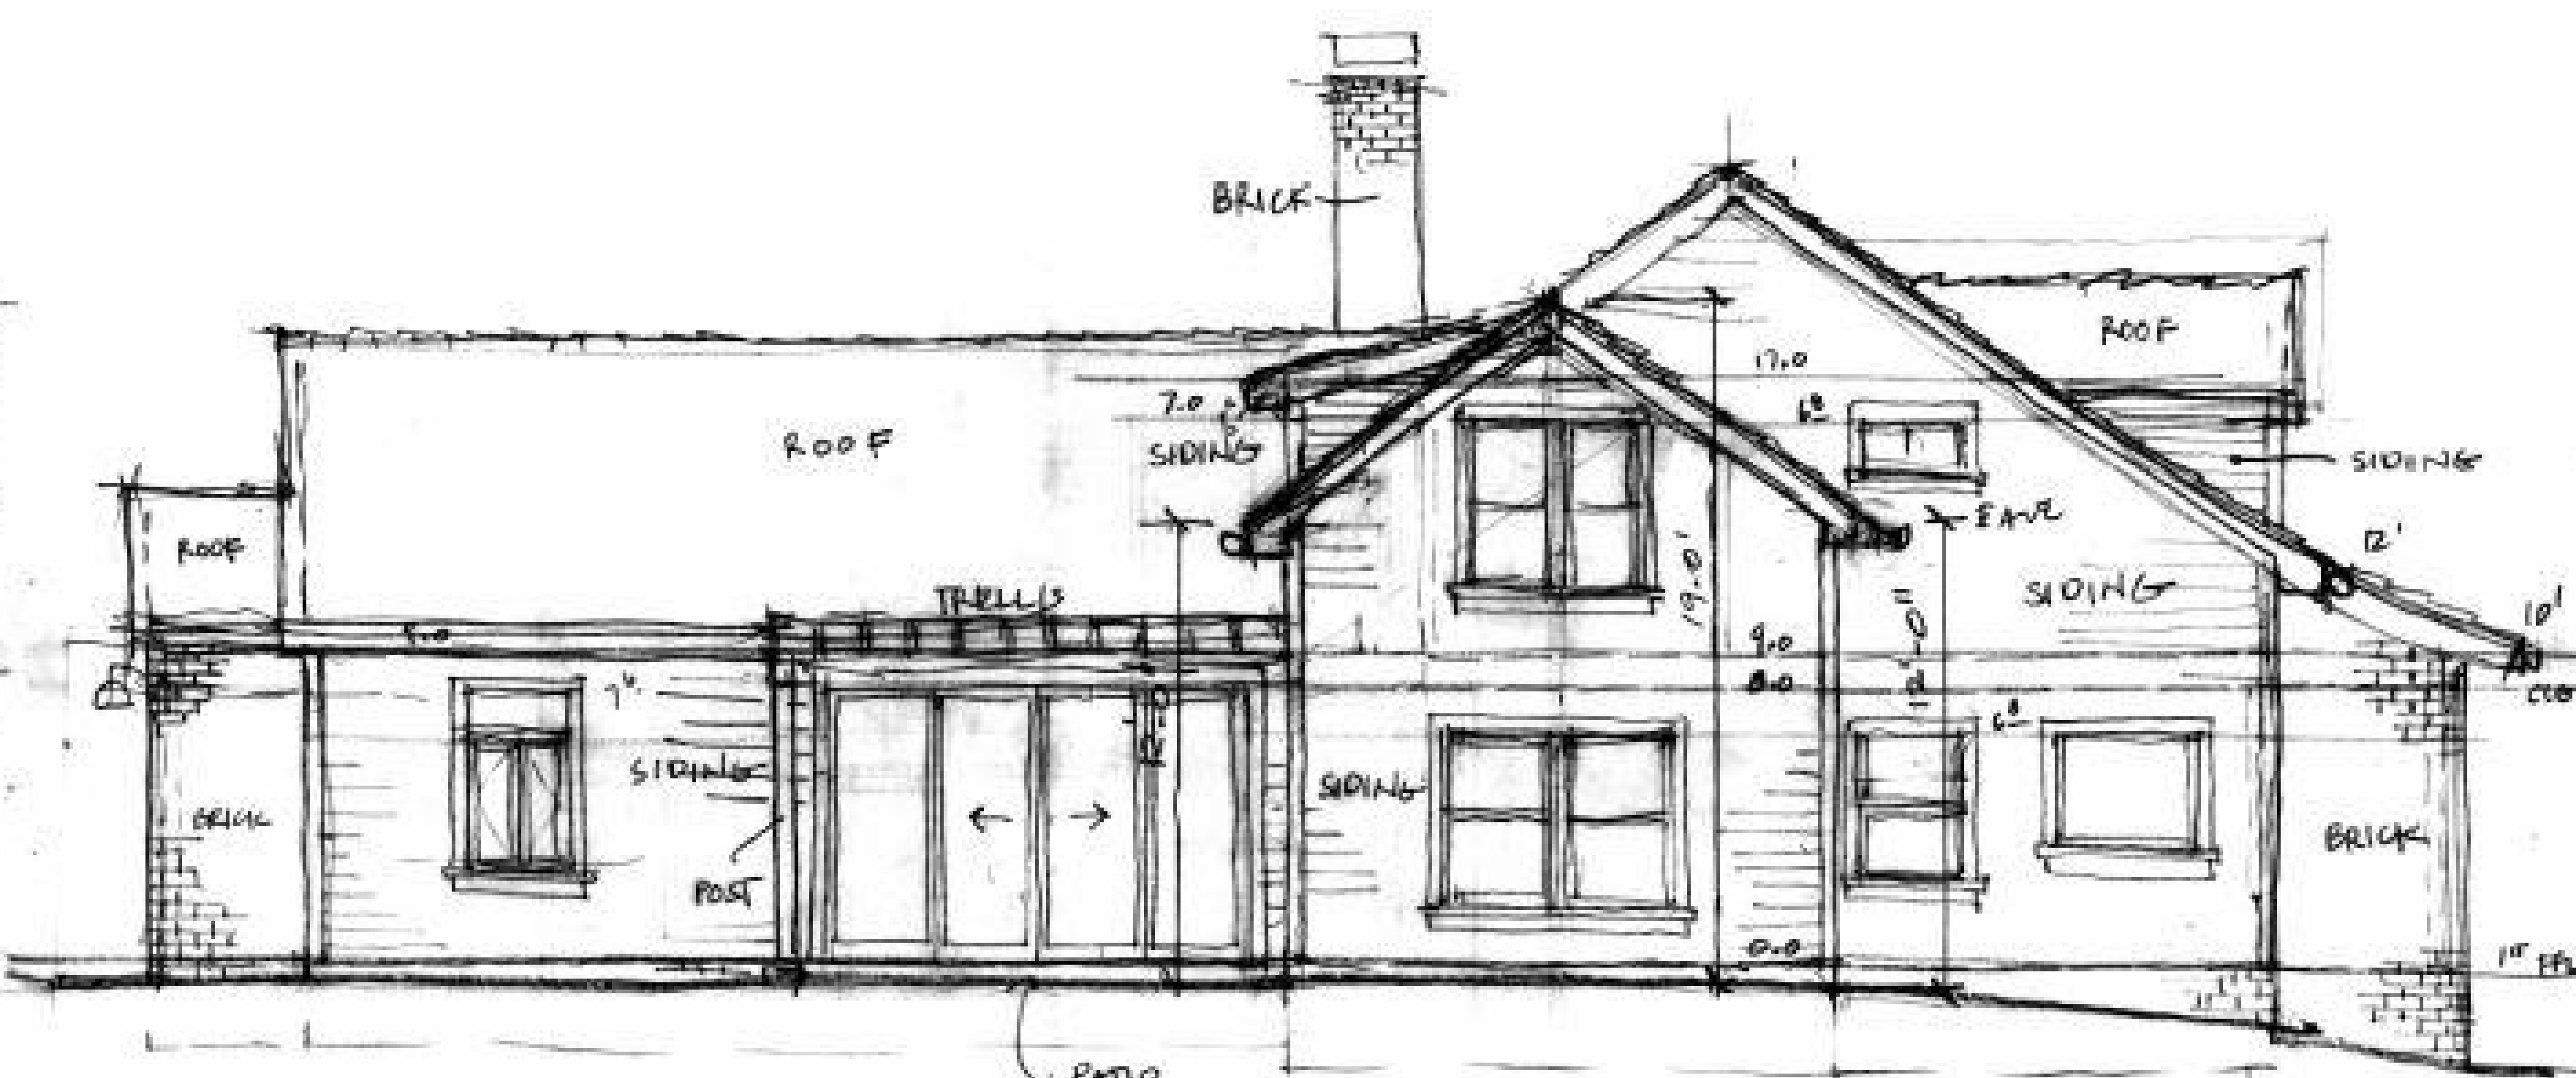

REAR

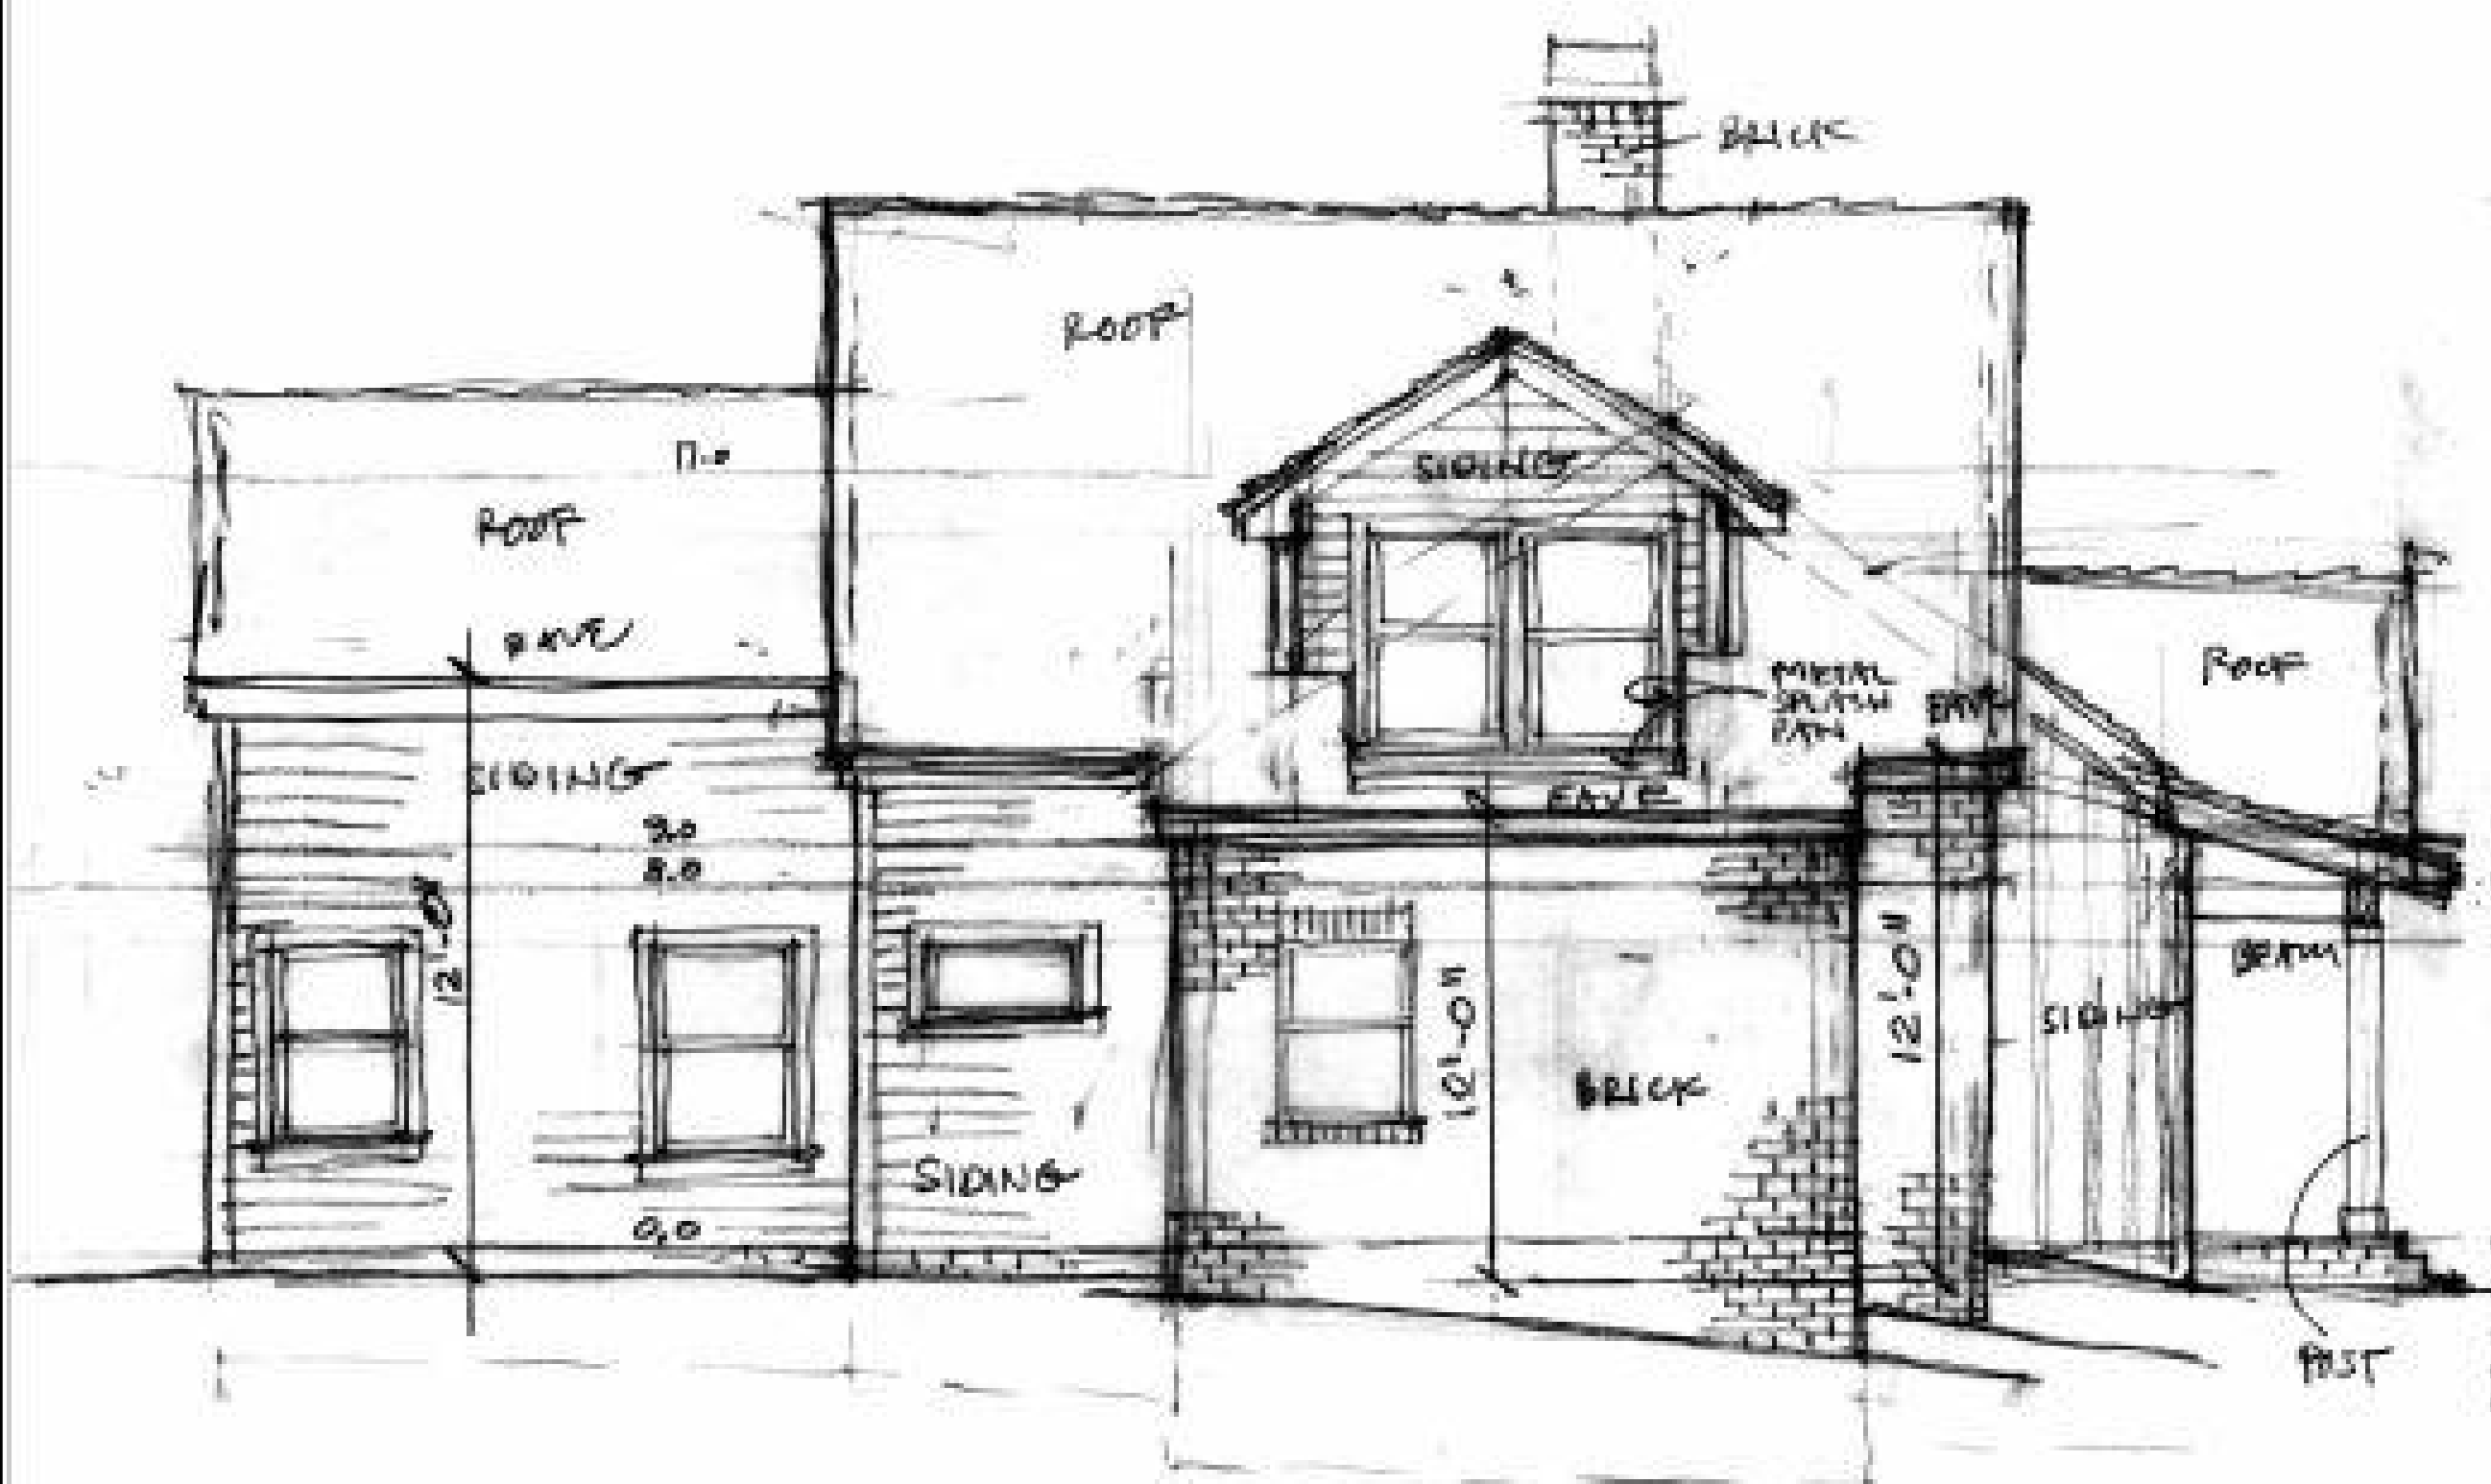

LEFT SIDE

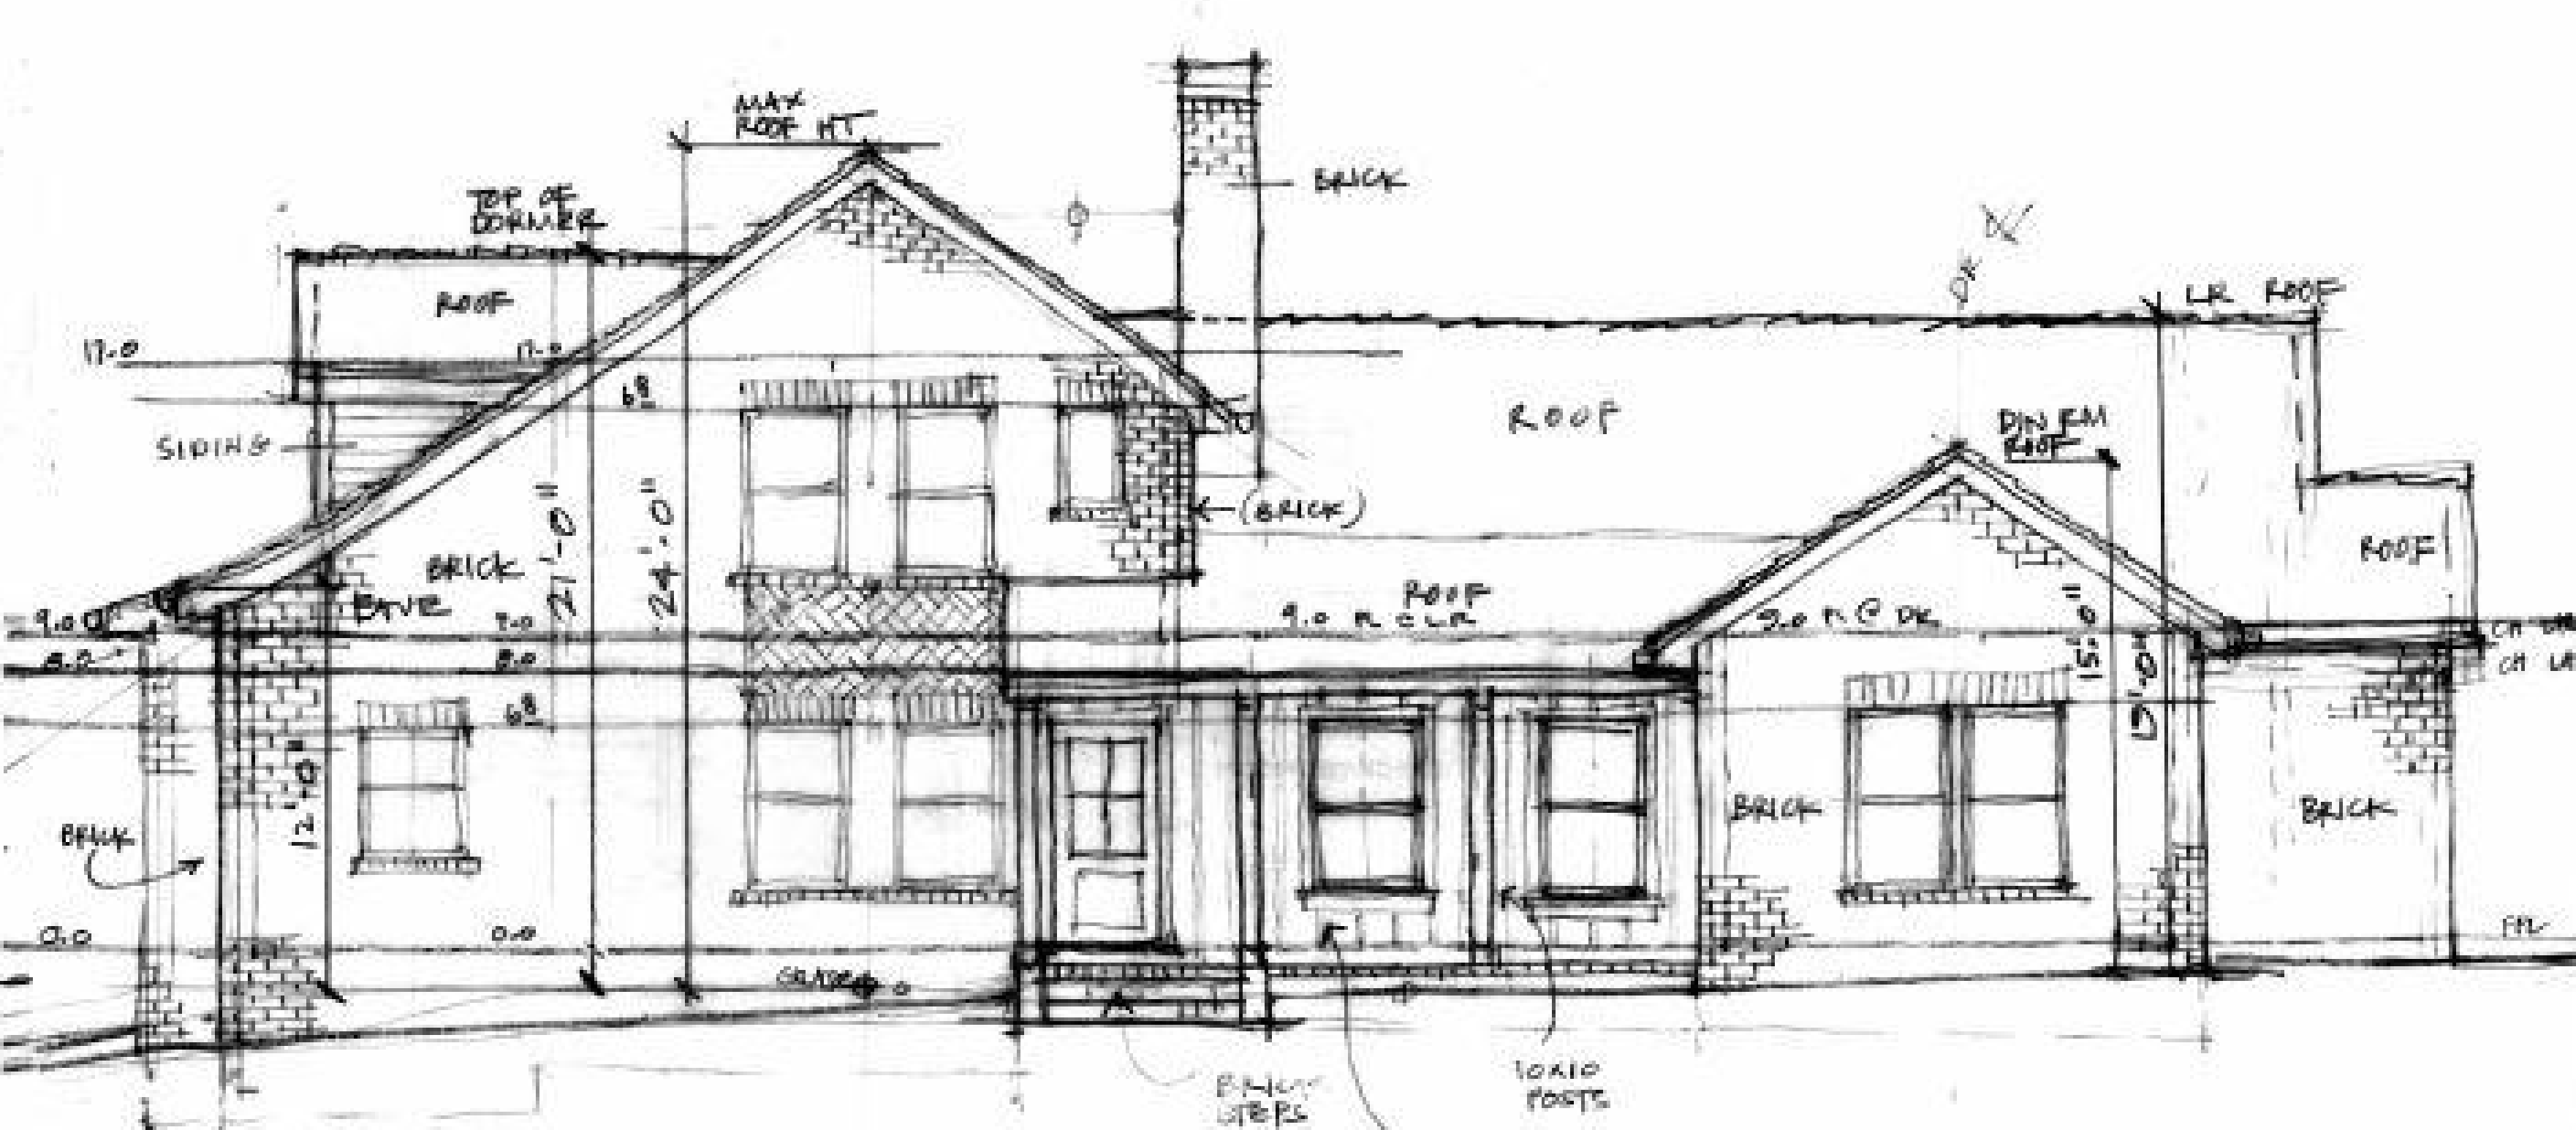

FRONT

Revision		
REV	DATE	DESCRIPTION
	6-19-20	SUBMITTAL

LOT 0 PLYMOUTH AVE

LOT 0 PLYMOUTH AVE
NASHVILLE
TN

PHONE: 615-224-9111


Superior
Custom Homes
& Remodeling

DRAWN BY: Superior

SCALE: As Noted

PAGE:
1 / 3

ELEVATIONS

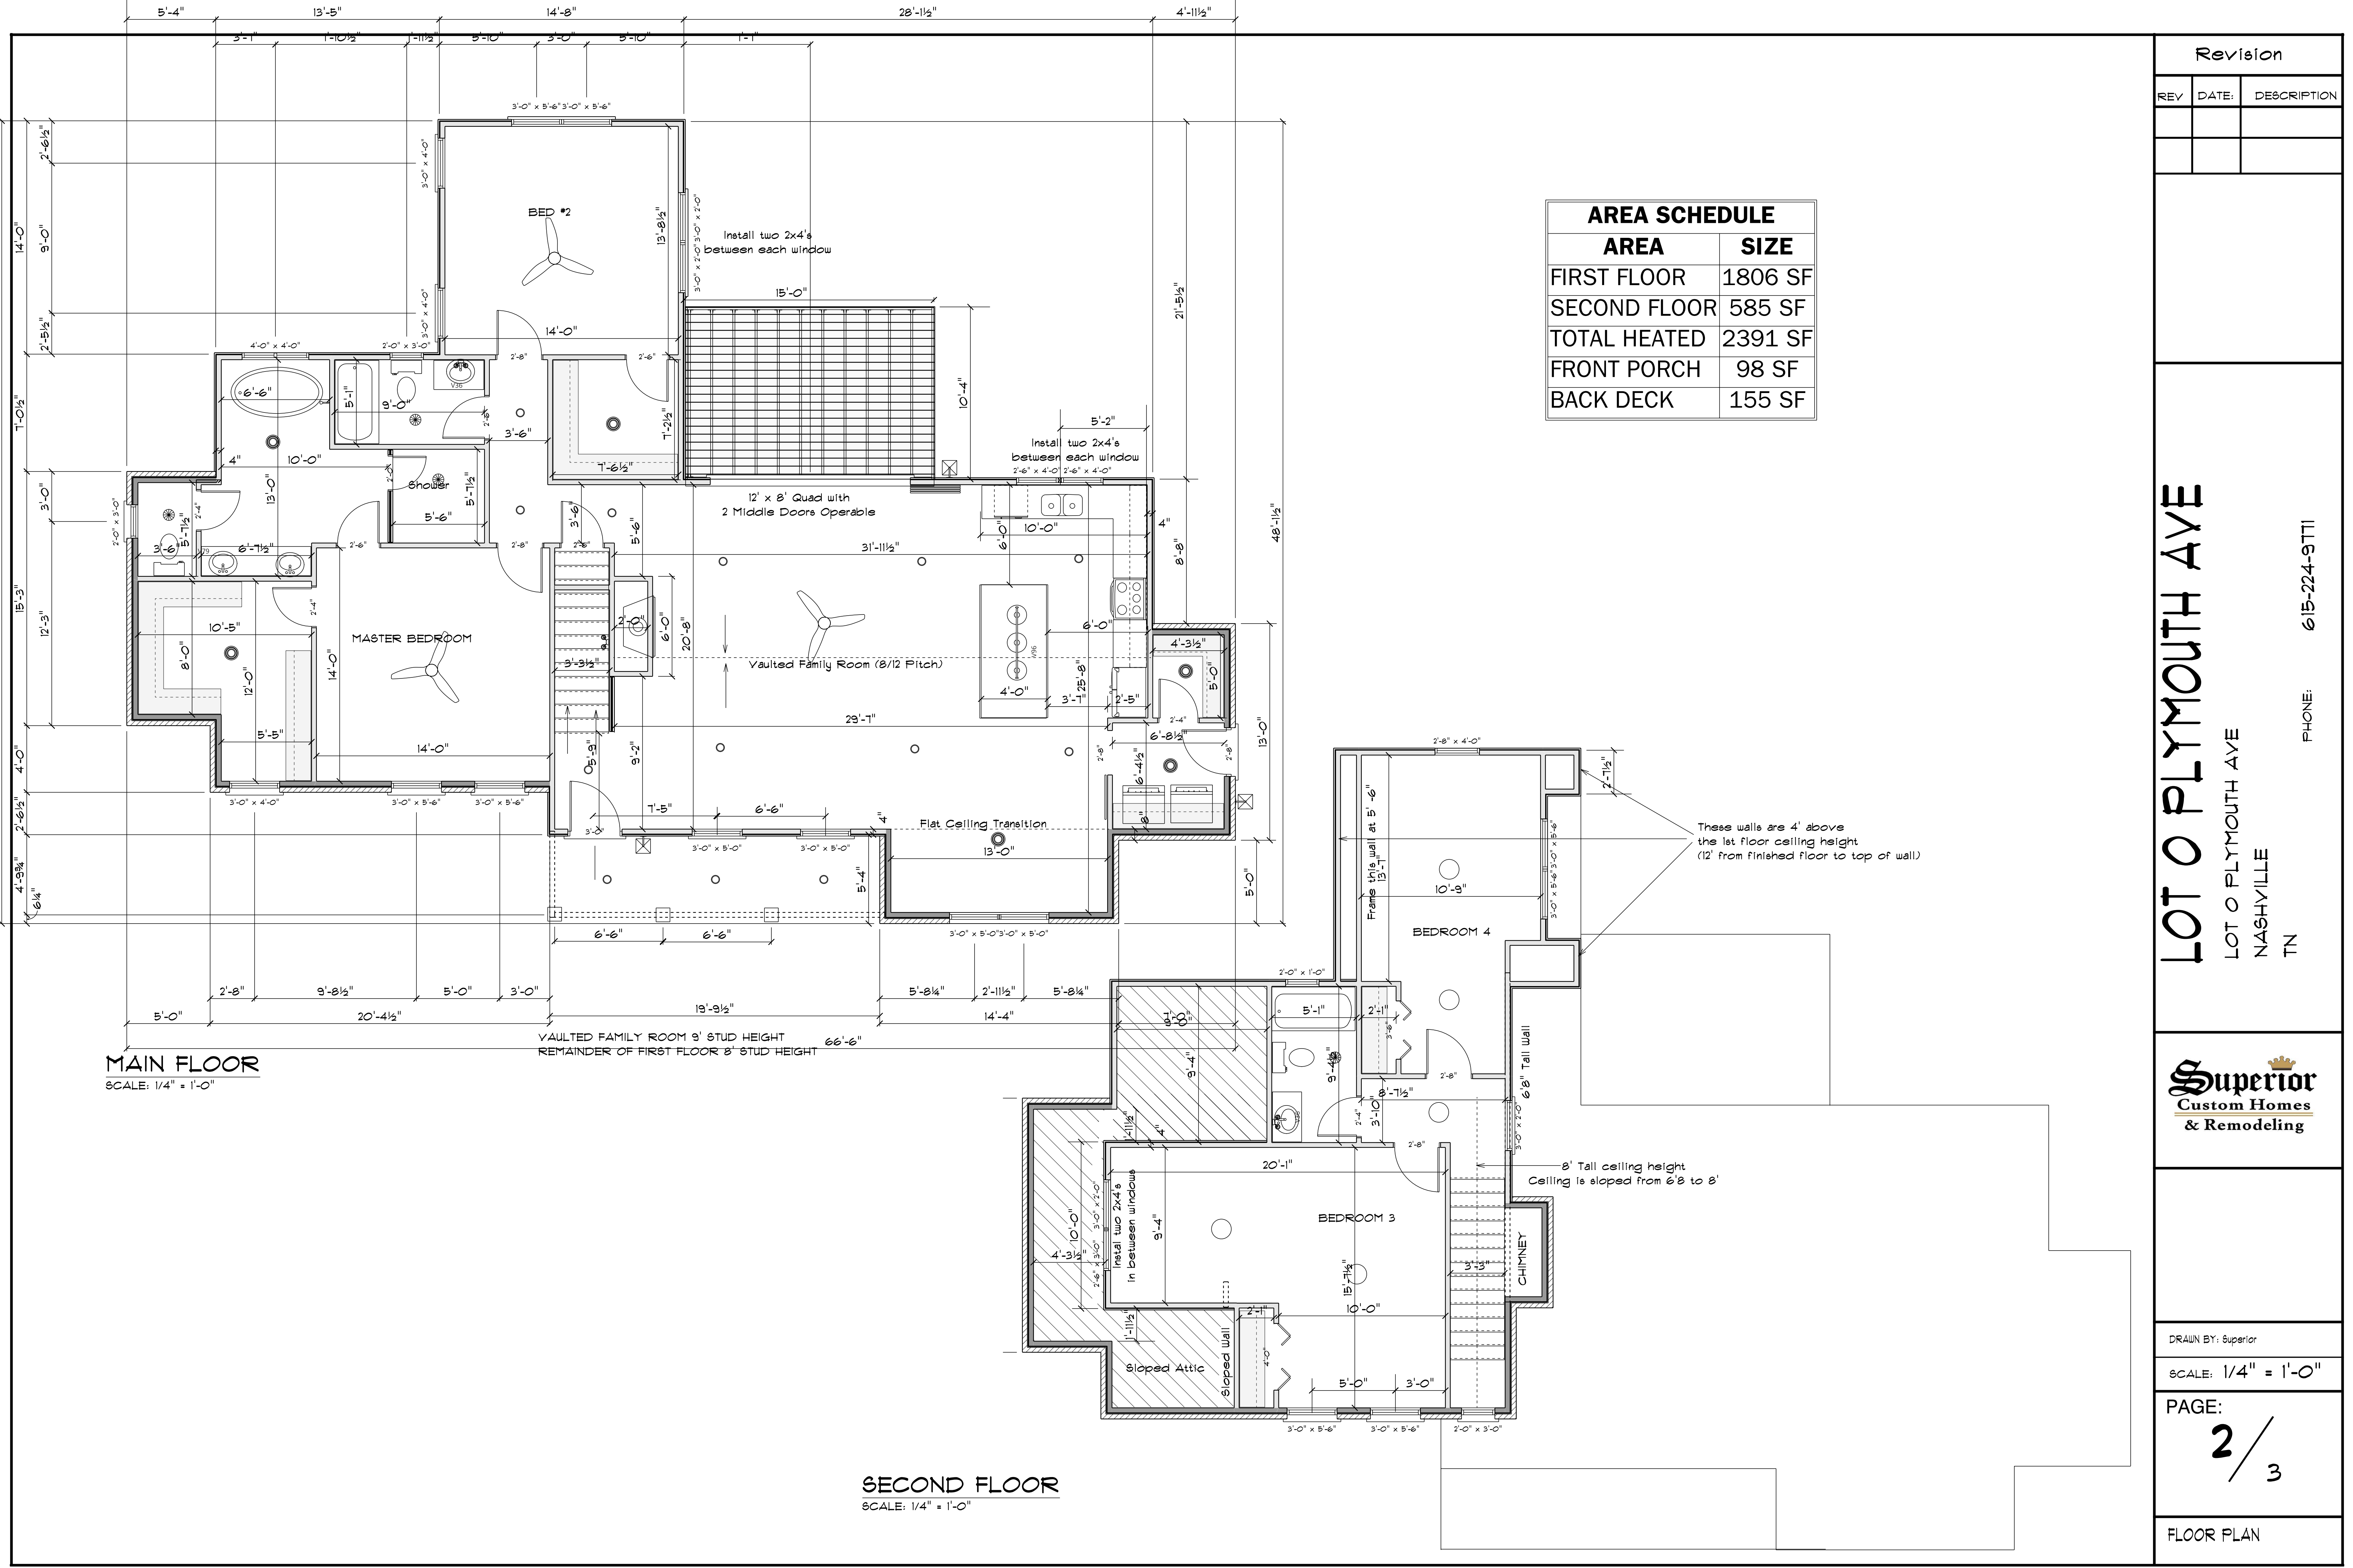

Revision		
REV	DATE	DESCRIPTION

LOT O PLYMOUTH AVE

LOT O PLYMOUTH AVE
NASHVILLE
TN

PHONE: 615-224-9111

Superior


Custom Homes
& Remodeling

DRAWN BY: Superior


SCALE: 1/4" = 1'-0"

PAGE:
2 / 3

FLOOR PLAN

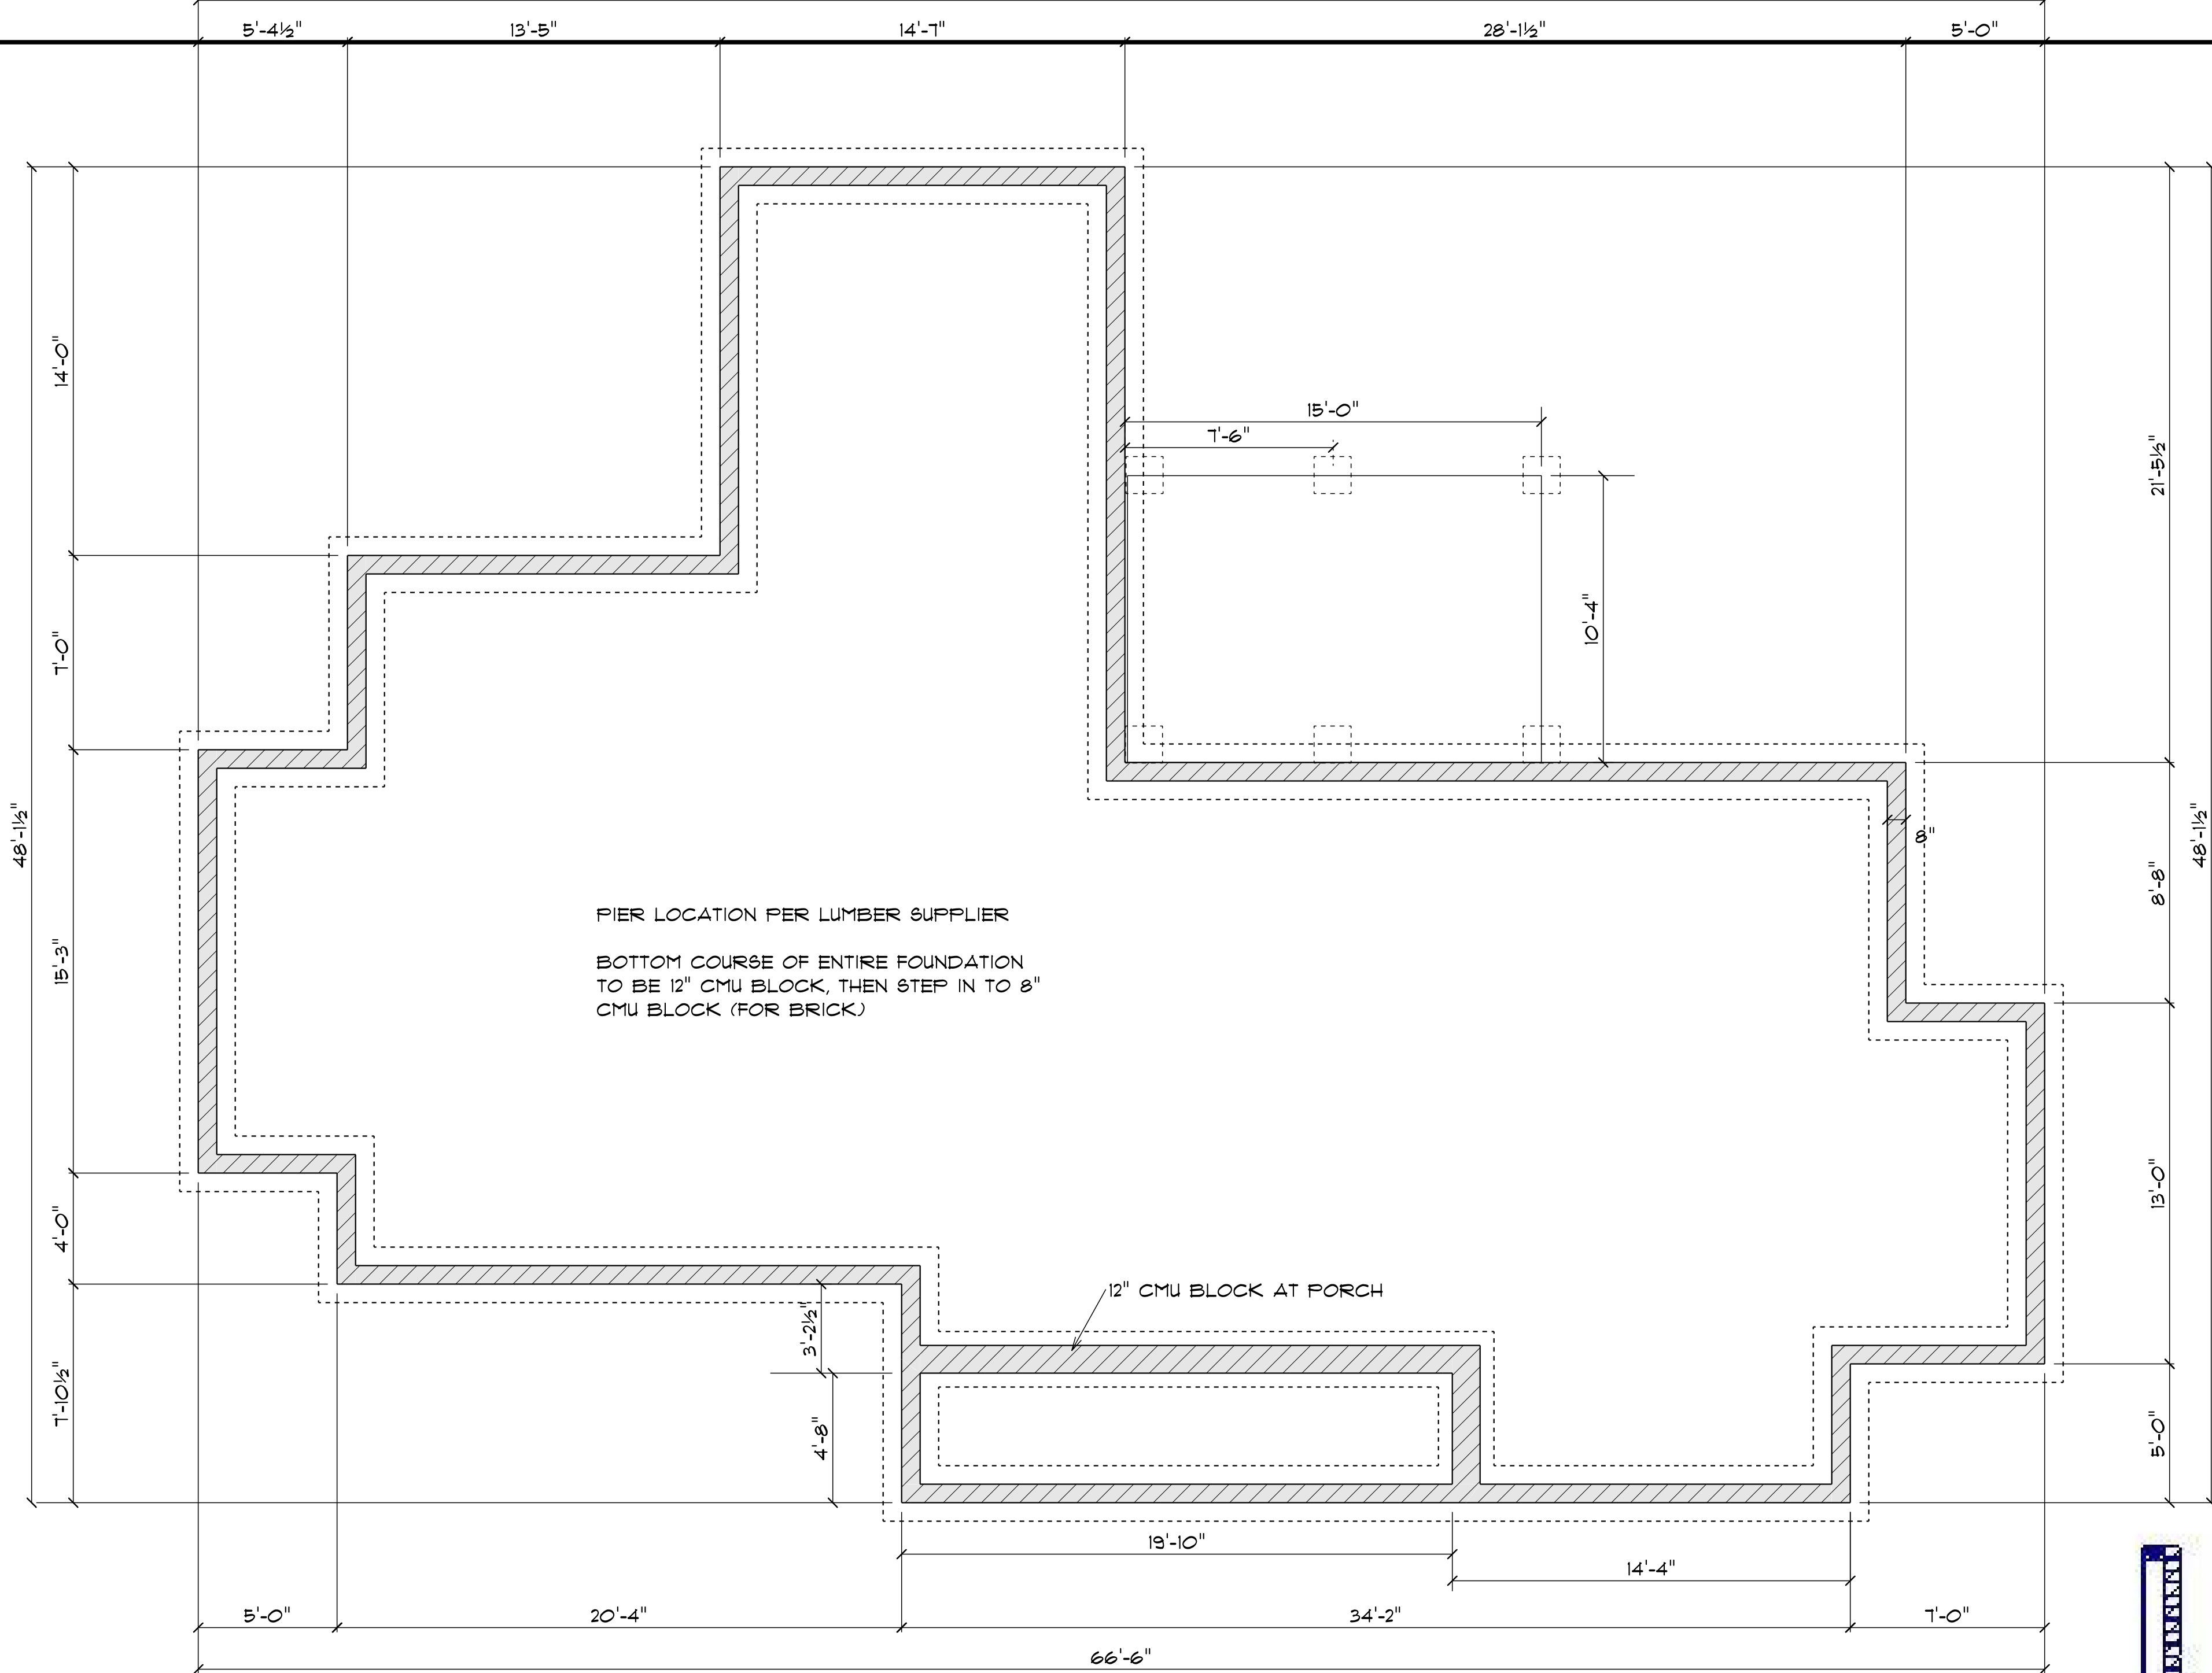

FOUNDATION
SCALE: 1/4" = 1'-0"

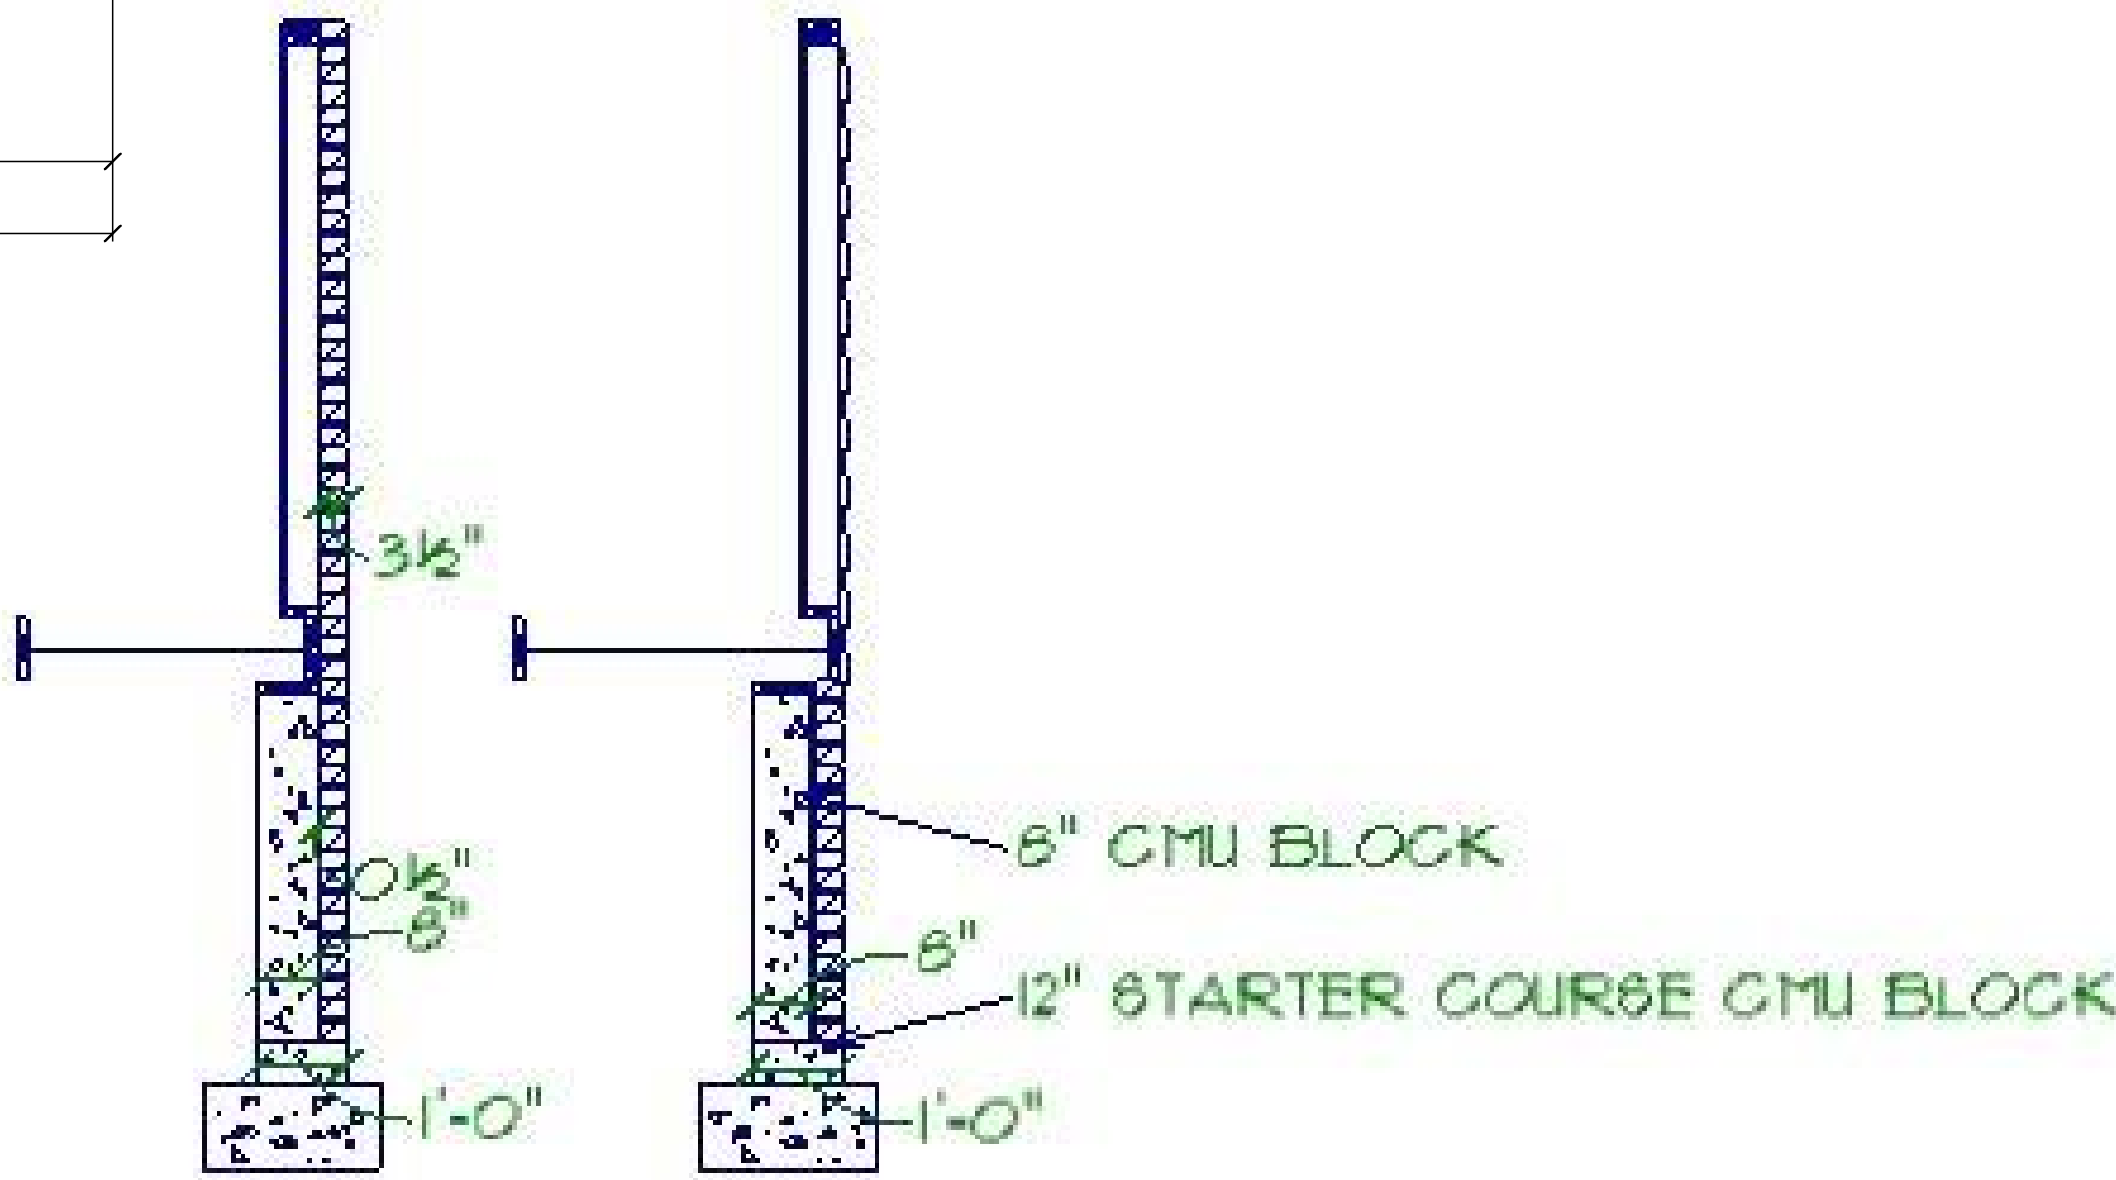

FOOTINGS: CONTINUOUS 12" x 12" x 24"
WITH TWO #4 REBAR

Frame 1st floor siding walls with
4" overhang on CMU foundation.
This will make the brick foundation
and the siding flush.

Revision		
REV	DATE	DESCRIPTION
LOT 0 PLYMOUTH AVE		
LOT 0 PLYMOUTH AVE		
NASHVILLE		
TN		
PHONE: 615-224-9111		
Superior Custom Homes & Remodeling		
DRAWN BY: Superior		
SCALE: 1/4" = 1'-0"		
PAGE: 3 / 3		
FOUNDATION		