


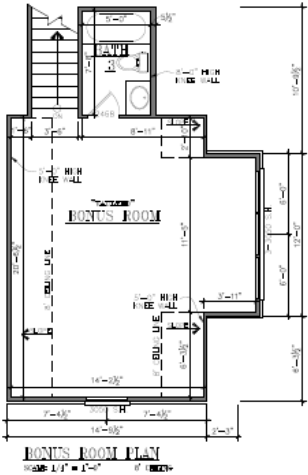


# The Modern Farmhouse II

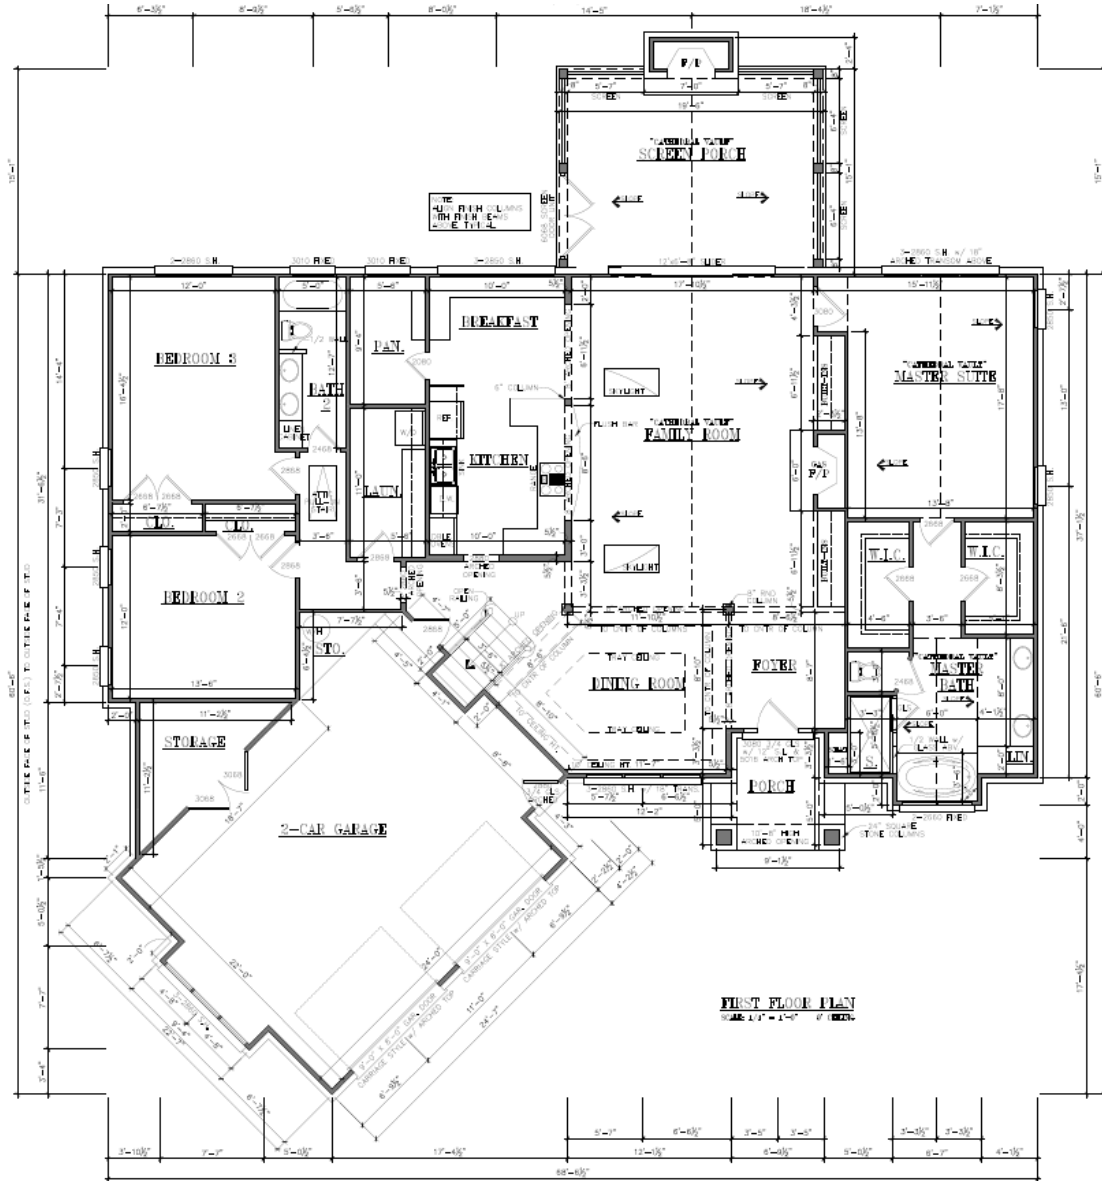


Stairs - 9' CLG. HGT.  
 17R/16T

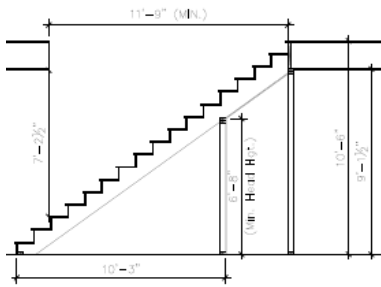

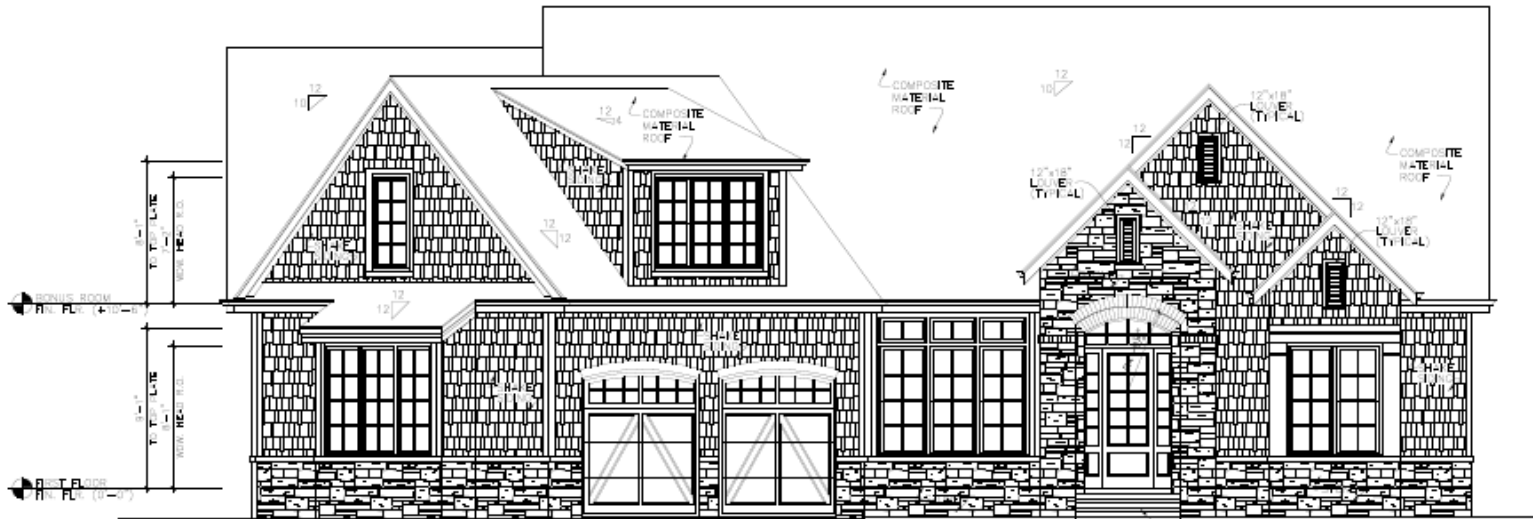

**FRONT ELEVATION**  
SCALE: 1/4" = 1'-0"

NOTE:  
BUILD TO COORDINATE FIN. FLOORH  
& TIES WITH GRADE PLAN AND  
LANDSCAPE ARCHITECT'S DRAWINGS

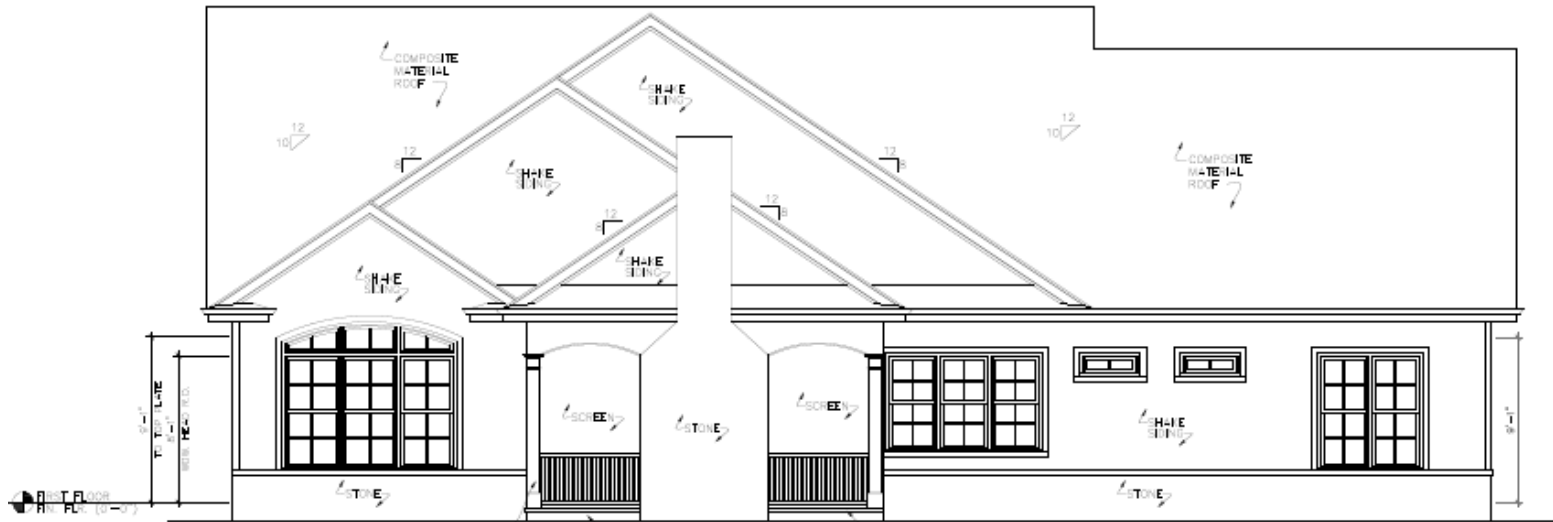

**REAR ELEVATION**  
SCALE: 1/4" = 1'-0"

NOTE:  
BUILD TO COORDINATE FIN. FLOORH  
& TIES WITH GRADE PLAN AND  
LANDSCAPE ARCHITECT'S DRAWINGS

8" SQUARE  
COLUMNS  
(TYPICAL)  
STONE