

## The Alma

615-224-9771

### Home Information

Stories: 2

Square Feet: 3690

Parking: 3 Car


Exterior: Brick / Hardi

Fireplaces: 1


Bedrooms: 3/ 4

Bathrooms: 4 full, 2 half



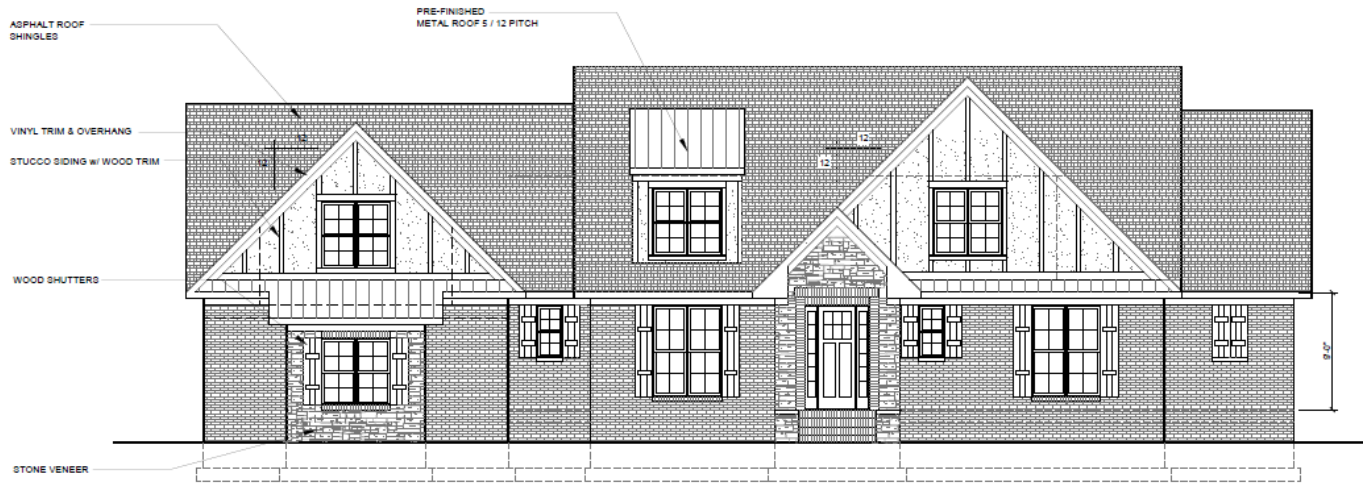

FRONT ELEVATION

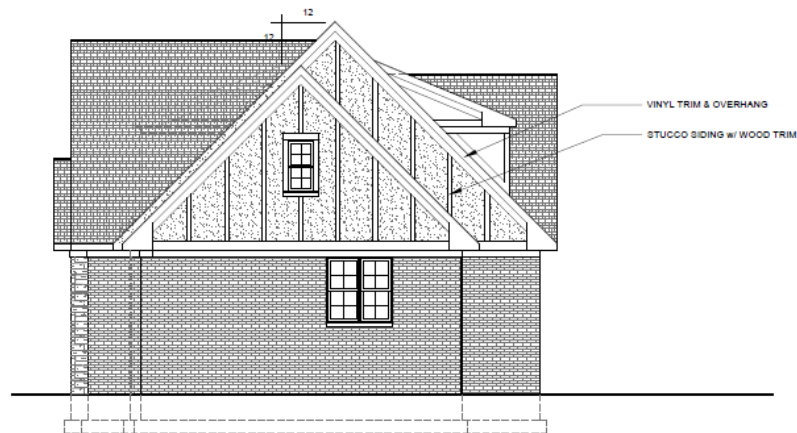

RIGHT SIDE ELEVATION

**Superior**  
Custom Homes  
& Remodeling


CRAIG A. RICHARDSON  
RESIDENTIAL DESIGNS  
TEL: 615 476-3346  
NASHVILLE, TENNESSEE

OAKLEAF - LOT #2  
2248 HENPECK LANE  
FRANKLIN, TN 37064


ELEVATIONS  
SCALE: 1/4" = 1'-0"

DATE:  
2-19-13

A  
1

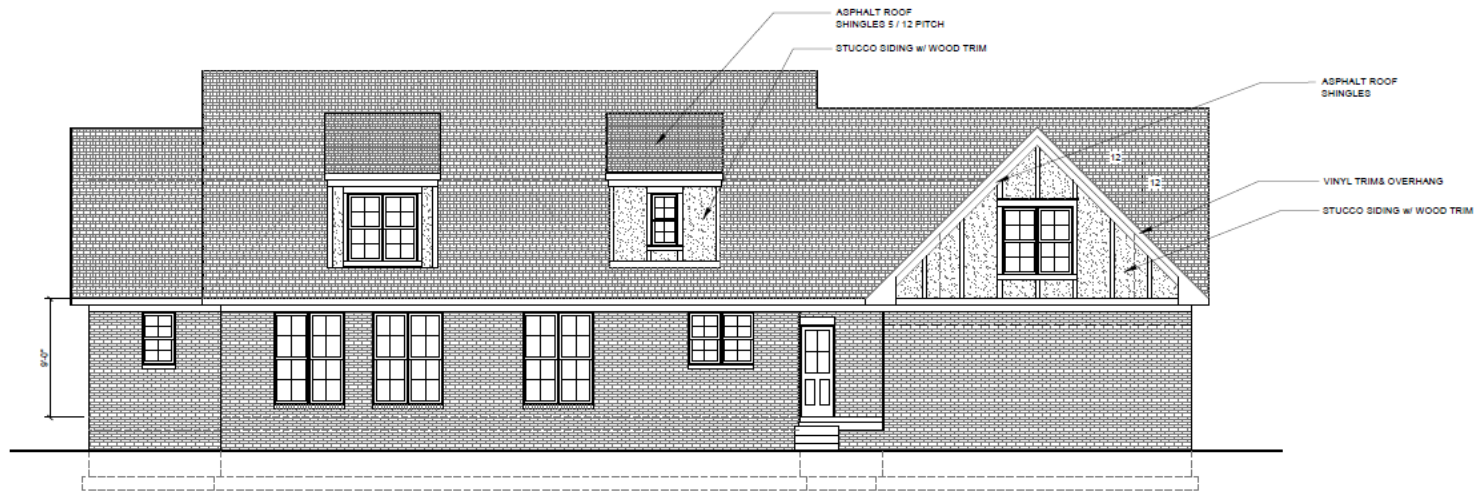

REAR ELEVATION

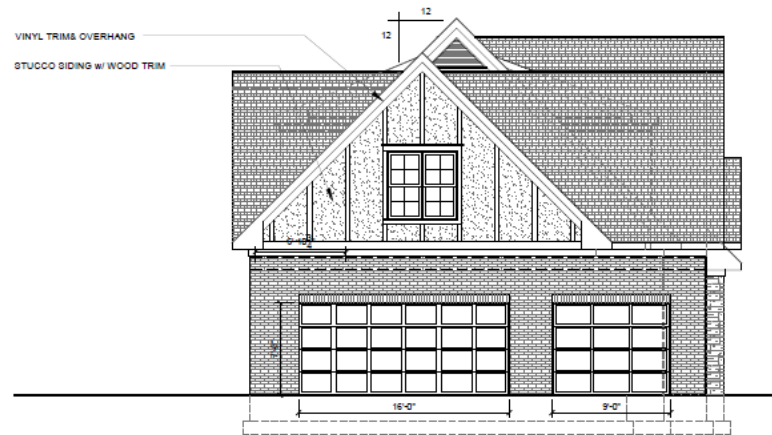

LEFT SIDE ELEVATION

**Superior**  
 Custom Homes  
 & Remodeling


CRAIG A. RICHARDSON  
 RESIDENTIAL DESIGNER  
 NASHVILLE, TENNESSEE

OAKLEAF - LOT #2  
 2248 HENPECK LANE  
 FRANKLIN, TN 37064

ELEVATIONS  
 SCALE: 1/4" = 1'-0"

DATE:  
 2-19-13

A  
 2

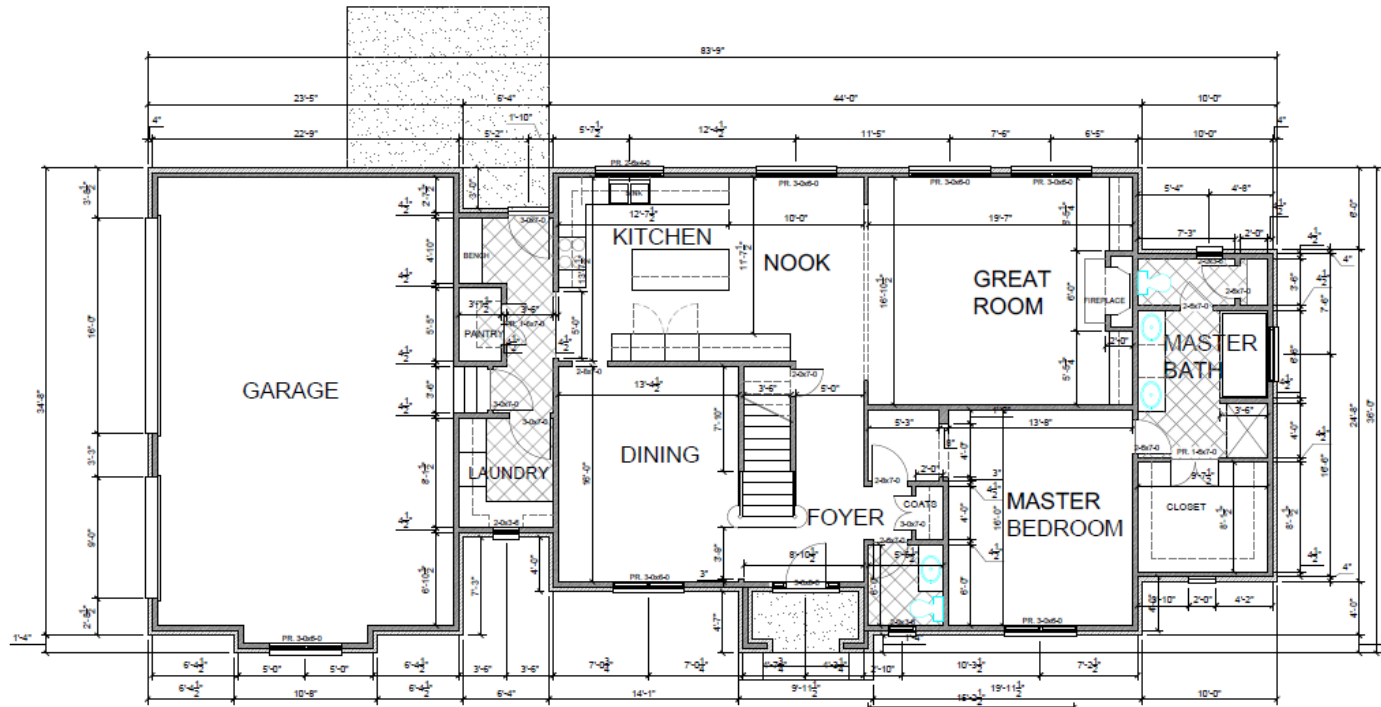

**MAIN FLOOR PLAN**  
1840 S.F.

**CRAIG A. RICHARDSON**  
RESIDENTIAL DESIGNS  
TEL: 615 478-3346  
NASHVILLE, TENNESSEE


**OAKLEAF - LOT #2**  
2288 HENPECK LANE  
FRANKLIN, TN 37064

**FLOOR PLAN**  
SCALE: 1/4" = 1'-0"

**DATE:**  
2-10-13



**A**  
**3**

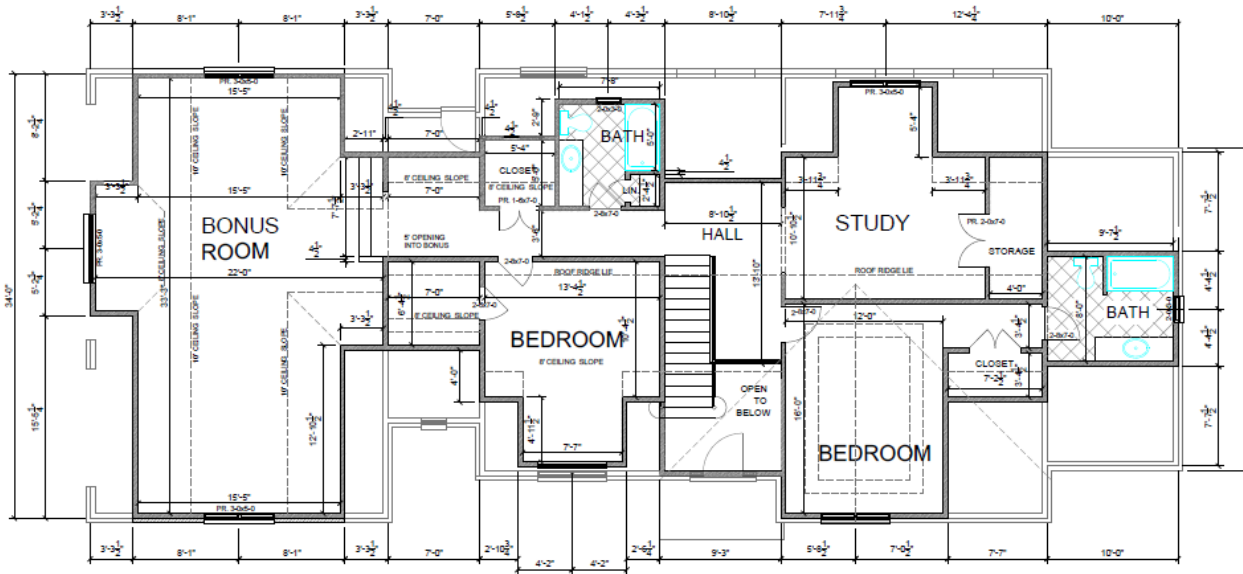

**SECOND FLOOR PLAN**  
1850 S.F.

**CRAIG A. RICHARDSON**  
RESIDENTIAL DESIGNER  
TEL: 615.518.3340  
NASHVILLE, TENNESSEE

**OAKLEAF - LOT #2**  
2288 HENPECK LANE  
FRANKLIN, TN 37064

**SECOND FLOOR PLAN**  
SCALE: 1/4" = 1'-0"

**DATE:**  
2-10-13

**Superior**  
Custom Homes  
& Remodeling

**A**  
**4**