

The Lehi: 2252 Henpeck Lane, Franklin

615-224-9771

Home Information

Stories: 3

Square Feet: 3441 finished, 2223 in basement

Parking: 4 car in basement

Exterior: Brick

Fireplaces: 1

Bedrooms: 4

Bathrooms: 4 full, 2 half


Other:

Full basement

Room for Expansion

1 Acre Lot



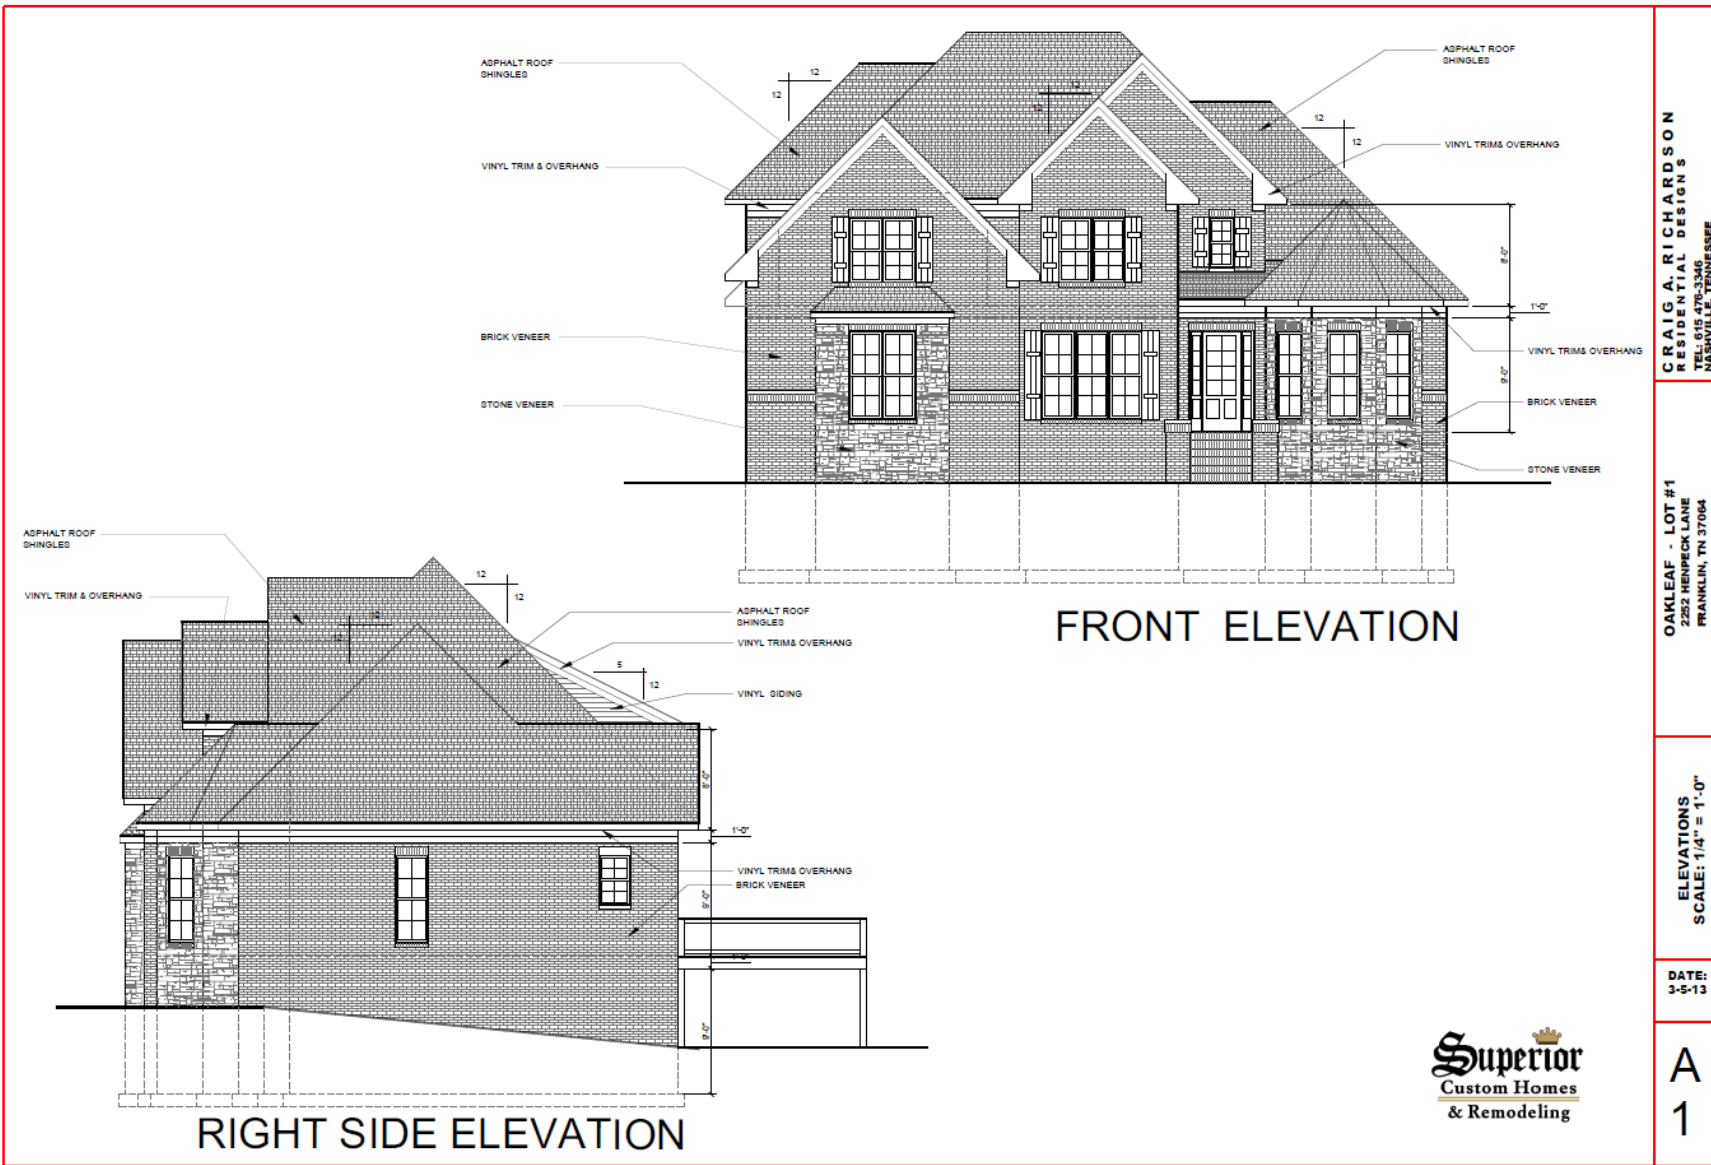

CRAIG A. RICHARDSON
 RESIDENTIAL DESIGNER
 TEL: 615-478-3346
 NASHVILLE, TENNESSEE


OAKLEAF - LOT #1
 2252 HENRICK LANE
 FRANKLIN, TN 37064

ELEVATIONS
 SCALE: 1/4" = 1'-0"


DATE:
 3-5-13

A
1



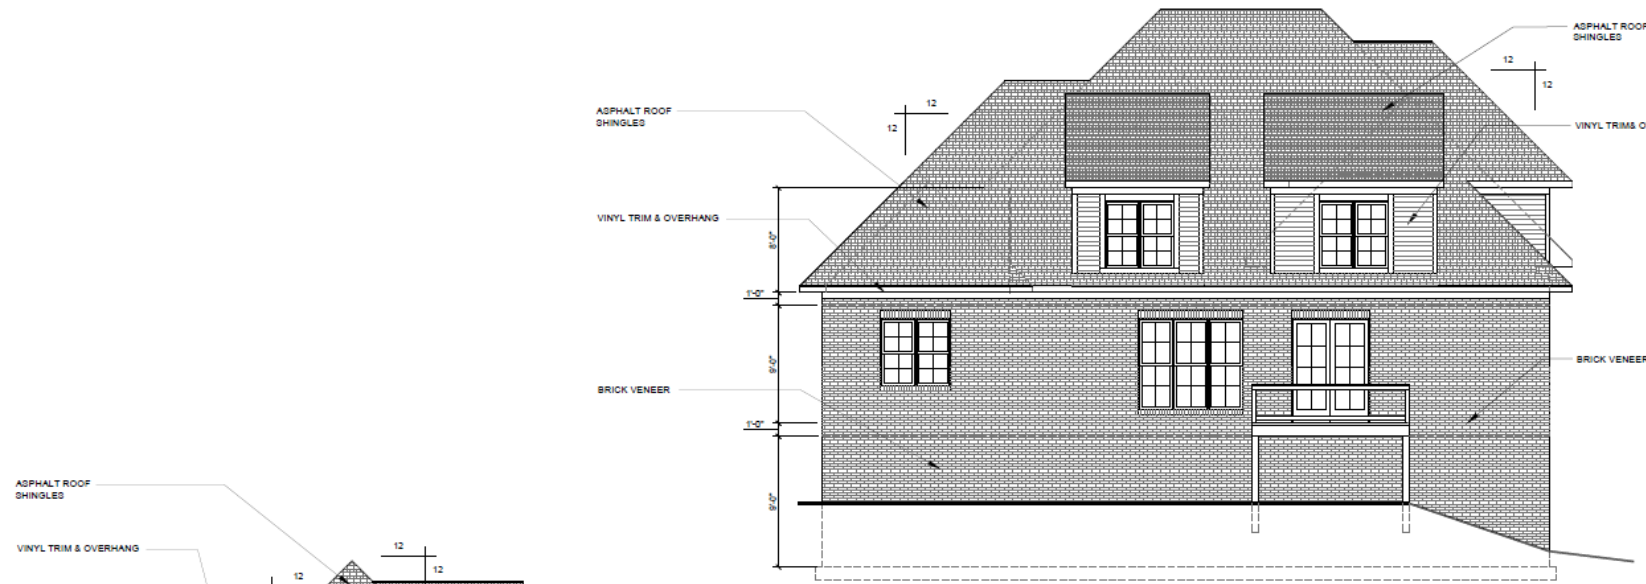

REAR ELEVATION

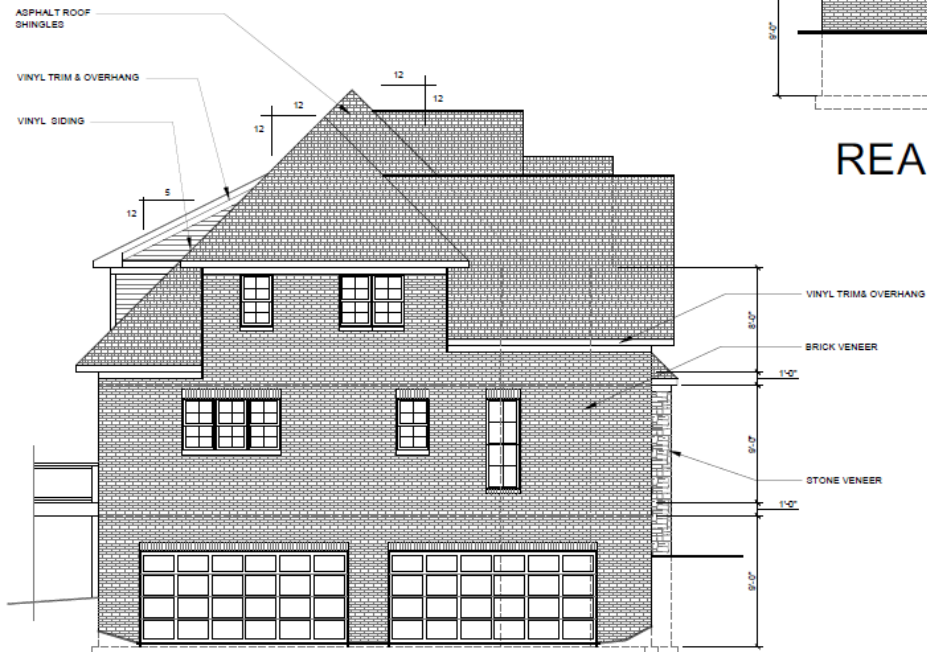

LEFT SIDE ELEVATION

CRAIG A. RICHARDSON
RESIDENTIAL DESIGN S
TEL: 615 476-3346
NASHVILLE, TENNESSEE


OAKLEAF - LOT #1
2252 HENPECK LANE
FRANKLIN, TN 37064

ELEVATIONS
SCALE: 1/4" = 1'-0"

DATE:
3-5-13

A
2



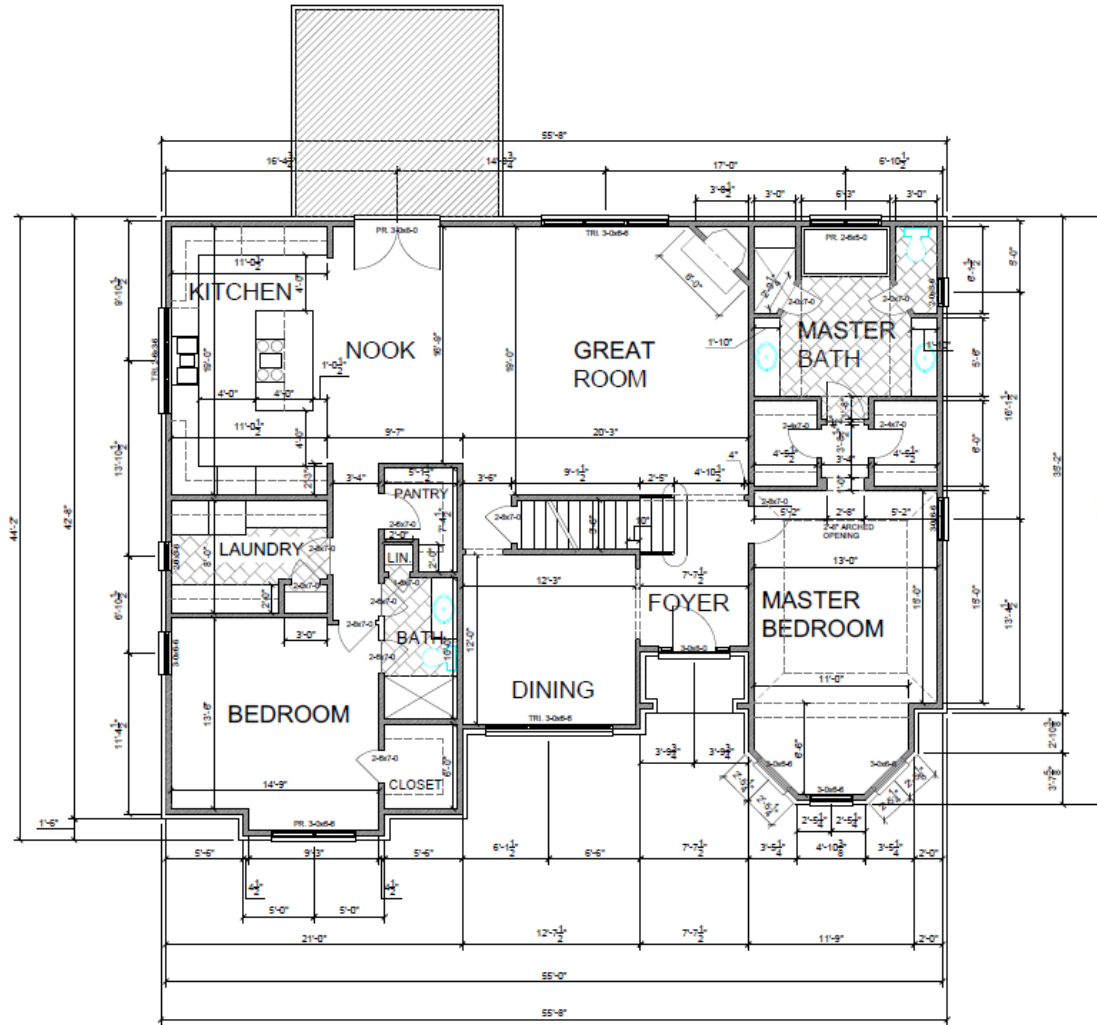

MAIN FLOOR PLAN
2199 S.F.




CRAIG A. RICHARDSON
RESIDENTIAL DESIGNER
1100 W. 25th Street
NASHVILLE, TENNESSEE

OAKLEAF - LOT #1
2252 HENPECK LANE
FRANKLIN, TN 37064

ELEVATIONS
SCALE: 1/4" = 1'-0"

DATE:
3-5-13

A
3

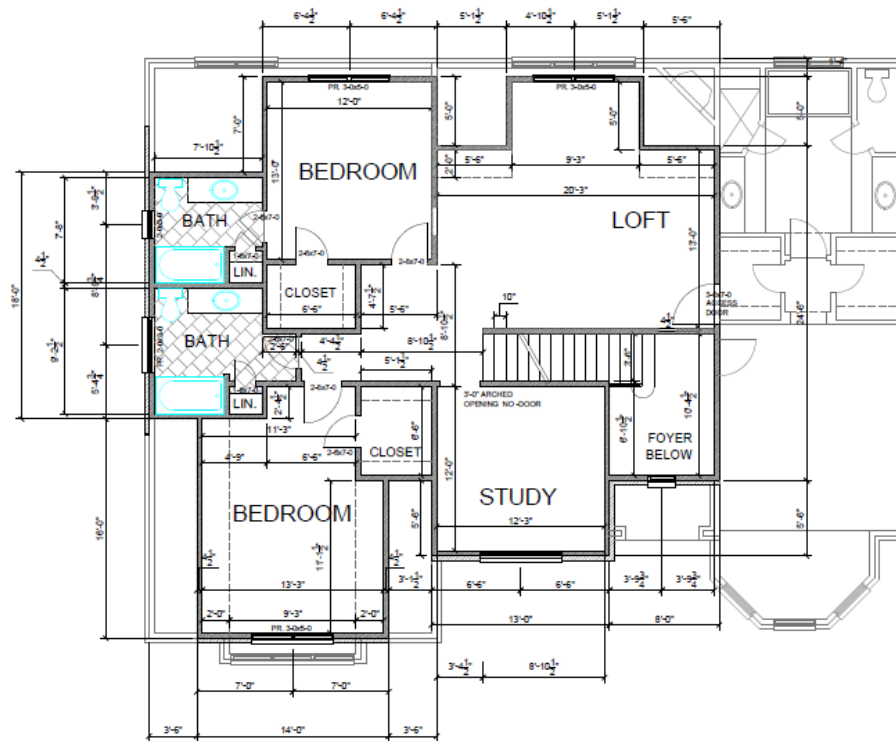

SECOND FLOOR PLAN
1242 S.F.

Superior
Custom Homes
& Remodeling

CRAIG A. RICHARDSON
RESIDENTIAL DESIGNER
TEL: 615-256-3346
NASHVILLE, TENNESSEE

OAKLEAF - LOT #1
2252 HENPECK LANE
FRANKLIN, TN 37064

ELEVATIONS
SCALE: 1/4" = 1'-0"

DATE:
3-5-13

A
4

